


16-20-6

UNPLATTED

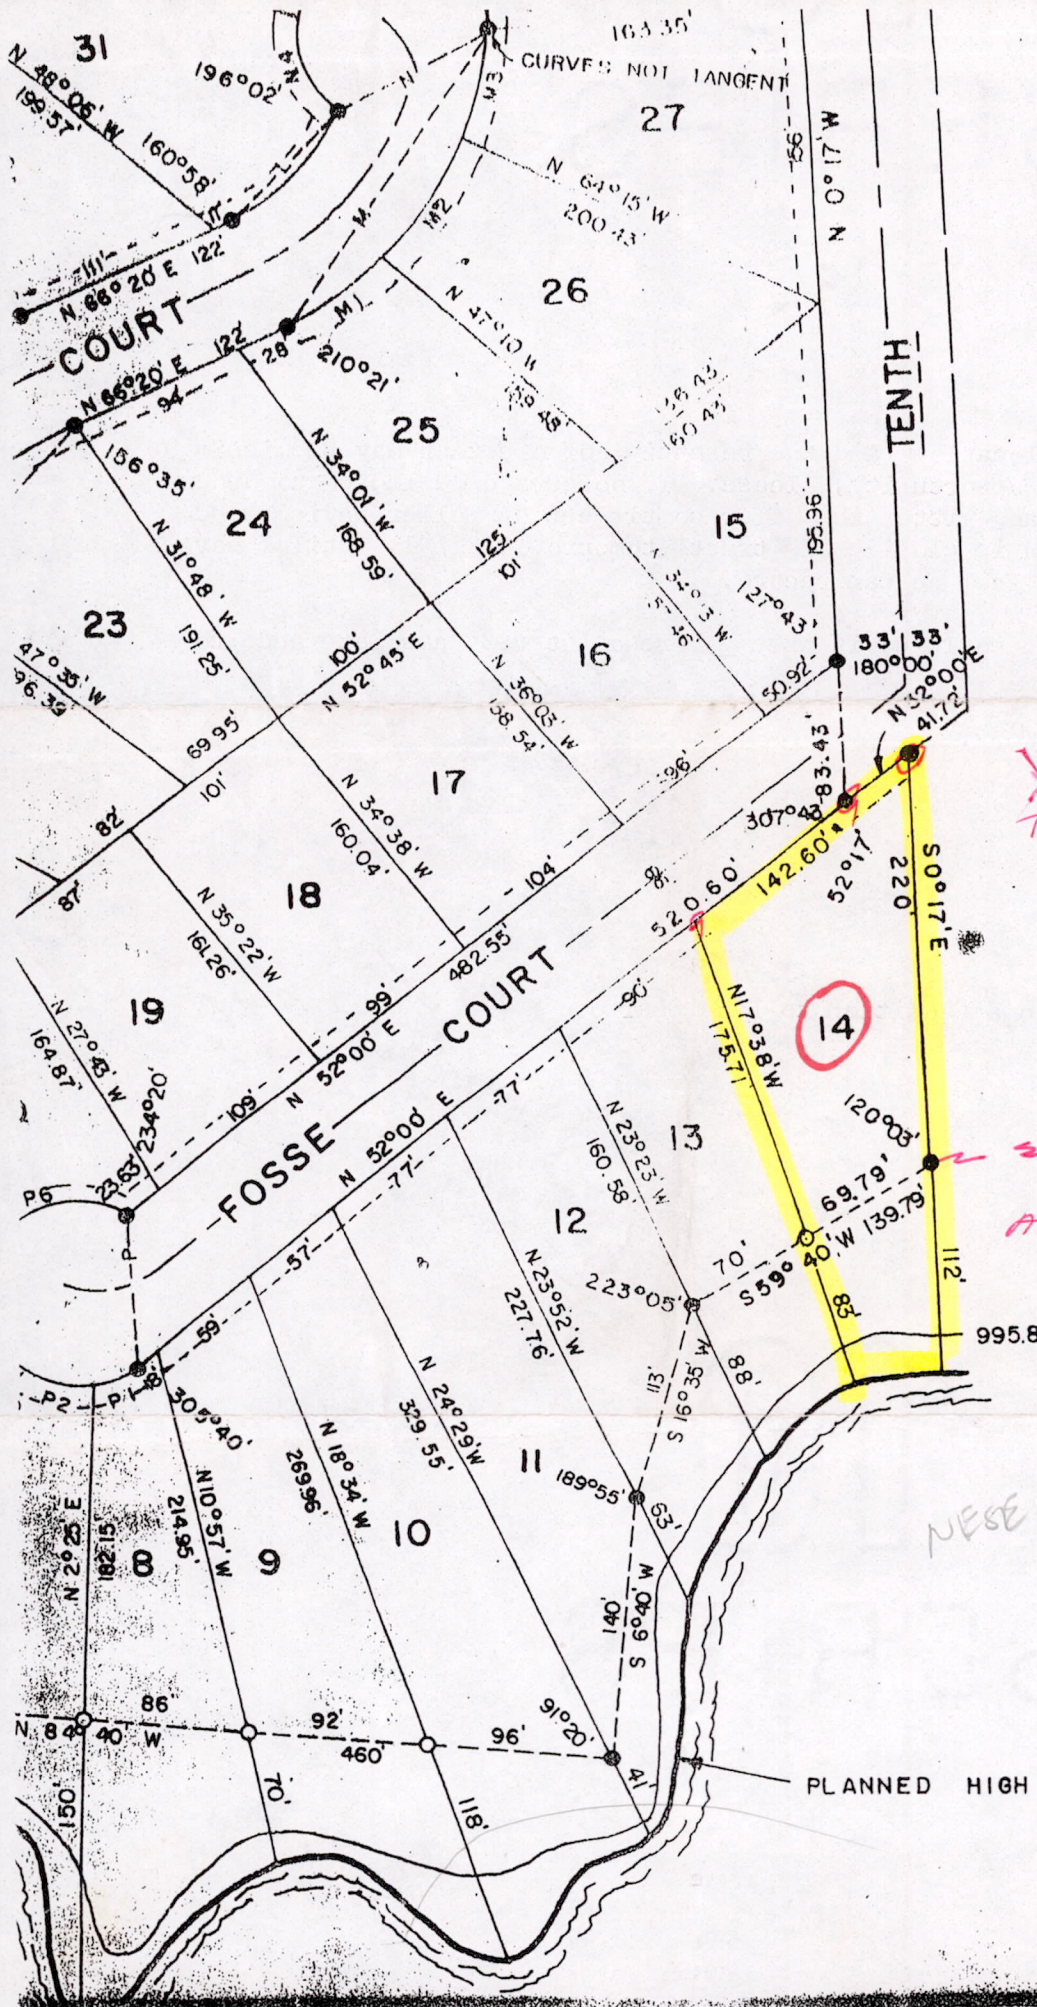

YEDMAN ADD TO LAKE SHERWOOD

SAT 11 A.M. 10-1-91 AT BREDLOWK RLS 87X

LAKE ELEVATION	
NORMAL	992.8
HIGH	993.8
LOW	992.7

Pos 16200641003