



LOCATION SKETCH
SECTION 17, T14N, R6E

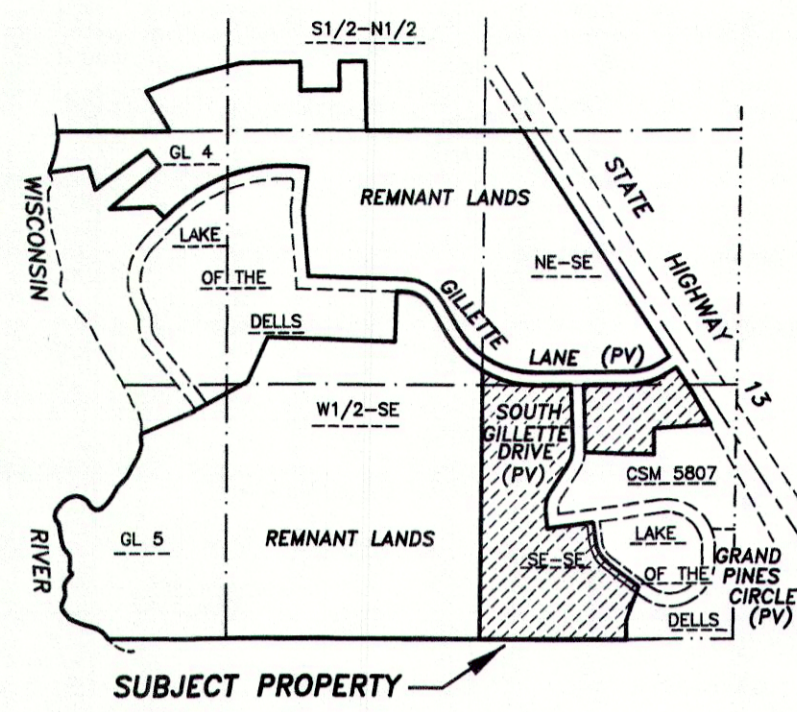

SCALE
1" = 100'

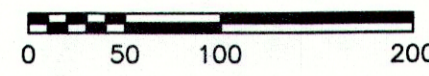

BASIS OF BEARINGS

THE SOUTH LINE OF THE SE 1/4 IS RECORDED TO BEAR S89°53'02"E.

NO.	DELTA ANGLE	RADIUS	CHORD DIRECTION	CHORD LENGTH
C1	45°00'00"	167.00'	N29°59'58"W	127.82'
C2	07°14'44"	267.00'	S78°52'40"W	33.74'
C3	40°48'46"	183.00'	N12°54'25"E	127.62'
C4	34°55'46"	167.00'	N15°50'55"E	100.24'
C5	31°24'44"	533.00'	N74°40'35"W	288.57'
C6	07°01'30" (07°01'14")	233.00'	S01°53'48"W (S01°27'19"W)	28.55'
C7	32°43'14" (32°43'17")	333.00'	S73°15'27"W (S72°40'07"W)	187.60' (187.59')
C8	28°36'32"	533.00'	N44°39'58"W	263.38'

SURVEYOR'S CERTIFICATE


To: Holiday Shores Land, LLC
Chicago Title Insurance Company

This is to certify that this map or plat and the survey on which it is based were made in accordance with the 2016 Minimum Standard Detail Requirements for ALTA/NSPS Land Title Surveys, jointly established and adopted by ALTA and NSPS, and includes Items 1, 2, 3, 4, 6(a), 6(b), 8, 11, 13, 18, 19 & 20 from Table A.

The field work was completed on May 6, 2019
Date of Plat or Map: May 10, 2019.

Daniel A. Paulson
Daniel A. Paulson, Professional Land Surveyor
No. S-1699

5-10-19
Date

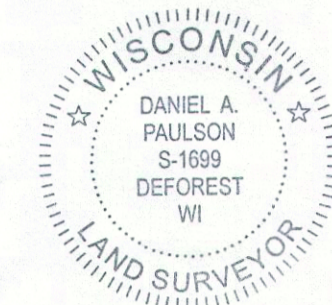

PARCEL "1"

RECORD DESCRIPTION

BEING A PART OF THE FOLLOWING:

Government Lots Four (4) and Five (5) of Section Seventeen (17), Township Fourteen (14) North, Range Six (6) East; LESS AND EXCEPT Lake of the Dells Number 1, Amendment No. 2 a Condominium, a condominium declared and existing under and by virtue of the Condominium Ownership Act of the State of Wisconsin and recorded by a Declaration as such condominium in the Office of the Register of Deeds for Adams County, Wisconsin, on October 29, 2002 at 2:45 PM in Volume 3025 of Micro-records on Pages 24-77 inclusive, as Document No. 416736, said condominium being located in the Town of Dell Prairie, County of Adams, State of Wisconsin.

AND

That part of the Northeast Quarter of the Southeast Quarter (NE1/4 SE1/4) of Section Seventeen (17), Township Fourteen (14) North, Range Six (6) East lying westerly of State Highway "13"; LESS AND EXCEPT Lake of the Dells Number 1, Amendment No. 2, a Condominium declared and existing under and by virtue of the Condominium Ownership Act of the State of Wisconsin and recorded by a Declaration as such condominium in the Office of the Register of Deeds for Adams County, Wisconsin, on October 29, 2002 at 2:45 PM in Volume 3025 of Micro-records on Pages 24-77 inclusive, as Document No. 416736, said condominium being located in the Town of Dell Prairie, County of Adams, State of Wisconsin; ALSO LESS AND EXCEPT Lot Two (2) of Certified Survey Map No. 5807 as recorded in Volume 29 of Certified Surveys on Pages 244-246 as Document No. 520772, in the Town of Dell Prairie, County of Adams, State of Wisconsin.

AND

The West One-half of the Southeast Quarter (W1/2 SE1/4) of Section Seventeen (17), Township Fourteen (14) North, Range Six (6) East; LESS AND EXCEPT Lake of the Dells Number 1, Amendment No. 2 a Condominium, a condominium declared and existing under and by virtue of the Condominium Ownership Act of the State of Wisconsin and recorded by a Declaration as such condominium in the Office of the Register of Deeds for Adams County, Wisconsin, on October 29, 2002 at 2:45 PM in Volume 3025 of Micro-records on Pages 24-77 inclusive, as Document No. 416736, said condominium being located in the Town of Dell Prairie, County of Adams, State of Wisconsin;

AND

The Southeast Quarter of the Southeast Quarter (SE1/4 SE1/4) of Section Seventeen (17), Township Fourteen (14) North, Range Six (6) East; LESS AND EXCEPT Lake of the Dells Number 1, Amendment No. 2 a Condominium, a condominium declared and existing under and by virtue of the Condominium Ownership Act of the State of Wisconsin and recorded by a Declaration as such condominium in the Office of the Register of Deeds for Adams County, Wisconsin, on October 29, 2002 at 2:45 PM in Volume 3025 of Micro-records on Pages 24-77 inclusive, as Document No. 416736, said condominium being located in the Town of Dell Prairie, County of Adams, State of Wisconsin; ALSO LESS AND EXCEPT Lots One (1) and Two (2) of Certified Survey Map No. 5807 as recorded in Volume 29 of Certified Surveys on Pages 244-246 as Document No. 520772, in the Town of Dell Prairie, County of Adams, State of Wisconsin.

AND

A part of the South One-half of the North One-half (S1/2 N1/2) of Section Seventeen (17), Township Fourteen (14) North, Range Six (6) East described as: A part of the South One-half of the North One-half, all in Section Seventeen, T14N, R6E, in the Town of Dell Prairie, Adams County, Wisconsin; Commencing at the East Quarter corner of said Section 17 bearing North 89°-05'-45" West, 1954.13 feet to the point of beginning; thence continued along the South line of the said South One-half of the North One-half of Section 17 bearing North 89°-05'-45" West, 1021.61 feet; thence along a line bearing North 30°-30'-00" West, 240.70 feet, to the Southwest corner of Sunny Dell Subdivision; thence along the South line of said Sunny Dell Subdivision bearing North 70°-30'-00" East, 183.55 feet; thence continued along the south line of said Sunny Dell Subdivision bearing North 77°-28'-30" East, 335.52 feet; thence continued along the South line of Sunny Dell Subdivision and then North line of 6 bearing South 89°-58'-05" East, 303.39 feet; thence along the East line of said Lot 6 bearing South 00°-00'-34" West, 149.93 feet, to the Southeast corner thereof; thence along the South line of lots 5, 4, and 3 bearing South 89°-58'-25" East, 203.91 feet, to the Southwest corner of Lot 2; thence along the West line of Lot 2 bearing North 00°-00'-35" East, 149.93 feet; thence along the North line of Lots 2 and 1 bearing South 89°-58'-45" East, 135.85 feet; thence along the East line of Lot 1 bearing South 00°-00'-35" West, 149.93 feet and continuing the bearing South 00°-00'-35" West, 207.35 feet to the point of beginning. Said lands located in the Southeast Quarter of the Northwest Quarter (SE1/4 NW1/4) and the Southwest Quarter of the Northeast Quarter (SW NE) of Section Seventeen (17), Township Fourteen (14) North, Range Six (6) East.

NEW DESCRIPTION (NEW DESCRIPTION CREATED TO REFLECT THE PORTION OF THE PROPERTY TO BE TRANSFERRED.)

COMMENCING at the South 1/4 Corner of Section 17; thence S89°53'02"E, 1339.83 feet along the south line of the SE 1/4 of Section 17 to the POINT OF BEGINNING; thence continuing S89°53'02"E, 764.35 feet along the south line of the SE 1/4 of Section 17 to Lake of the Dells Number 1, Amendment No. 2; thence N00°07'09"E, 100.00 feet along Lake of the Dells Number 1, Amendment No. 2; thence continuing along Lake of the Dells Number 1, Amendment No. 2, N21°06'44"E, 186.75 feet; thence continuing along Lake of the Dells Number 1, Amendment No. 2, N52°29'58"W, 206.35 feet to a point of curvature; thence continuing along Lake of the Dells Number 1, Amendment No. 2 and the arc of said curve to the right with a central angle of 45° 00'00", a radius of 167.00 feet and a long chord of N29°59'58"W, 127.82 feet; thence continuing along Lake of the Dells Number 1, Amendment No. 2, N07°29'58"W, 99.01 feet; thence continuing along Lake of the Dells Number 1, Amendment No. 2, S82°30'02"W, 206.51 feet to a point of curvature; thence continuing along Lake of the Dells Number 1, Amendment No. 2 and the arc of said curve to the left with a central angle of 07°14'44", a radius of 267.00 feet and a long chord of S78°52'40"W, 33.74 feet; thence continuing along Lake of the Dells Number 1, Amendment No. 2, N07°29'58"W, 74.49 feet to a point of curvature; thence continuing along Lake of the Dells Number 1, Amendment No. 2 and the arc of said curve to the right with a central angle of 40°48'46", a radius of 183.00 feet and a long chord of N12°54'25"E, 127.62 feet; thence continuing along Lake of the Dells Number 1, Amendment No. 2, N33°18'48"E, 153.76 feet to a point of curvature; thence continuing along Lake of the Dells Number 1, Amendment No. 2 and the arc of said curve to the left with a central angle of 34°55'46", a radius of 167.00 feet and a long chord of N15°50'55"E, 100.24 feet; thence continuing along Lake of the Dells Number 1, Amendment No. 2, N01°36'58"W, 318.50 feet; thence continuing along Lake of the Dells Number 1, Amendment No. 2, S89°37'04"W, 184.77 feet to a point of curvature; thence continuing along Lake of the Dells Number 1, Amendment No. 2 and the arc of said curve to the right with a central angle of 31°24'44", a radius of 533.00 feet and a long chord of N74°40'35"W, 288.57 feet; thence S00°29'37"W, 1390.30 feet to the POINT OF BEGINNING.

AND

PARCEL "2"

Lot One (1) of Certified Survey Map No. 5807 as recorded in Volume 29 of Certified Surveys Maps on Pages 244-246 in Document No. 520772, in the Town of Dell Prairie, Adams County, Wisconsin.

PROPERTY ADDRESS
PARCEL "A"
NO ADDRESS ASSIGNED BY ADAMS COUNTY
PARCEL "B"
LOT 2, CSM NO. 5807
3884 S GILLETTE DRIVE (PV)
WISCONSIN DELLS, WI 53965
GROSS LAND AREA
930,320 SQUARE FEET
21.357 ACRES

PARCEL "1"
741,540 SQUARE FEET
17.023 ACRES
[ZONED P-R: PLANNED RESIDENTIAL]
AND
[ZONED B-1: RURAL BUSINESS]

PARCEL "2"
LOT 2, C.S.M. NO. 5807
DOC. NO. 520772
188,780 SQUARE FEET
4.334 ACRES
[ZONED B-1: RURAL BUSINESS]

- LEGEND**
- ADAMS COUNTY SECTION CORNER (HARRISON MONUMENT)
 - 3/4" IRON RE-BAR (FOUND) (UNLESS NOTED)
 - 3/4" X 18" ROUND IRON RE-BAR WEIGHING 1.50 LBS/LF (SET)
 - △ PK NAIL (SET)
 - () "RECORDED AS" INFORMATION
 - OVERHEAD UTILITY POLE
 - PRIVACY FENCE LINE (UNLESS NOTED)
 - OVERHEAD UTILITIES
 - UNDERGROUND FIBER OPTIC LINE
 - GAS
 - UNDERGROUND GAS LINE
 - (PV) PRIVATE ROADWAY
 - ASPHALT OR GRAVEL SURFACE (AS NOTED)
 - ① EXCEPTION NUMBER
 - ② POTENTIAL LOCATION OF EXCEPTION
 - [P-R] ZONING PER ADAMS COUNTY WEBSITE



SCHEDULE B, SECTION TWO, EXCEPTIONS

1) Any defect, lien, encumbrance, adverse claim, or other matter that appears for the first time in the Public Records or is created, attaches, or is disclosed between the Commitment Date and the date on which all of the Schedule B, Part I Requirements are met.
NOT SURVEY RELATED

2) Special taxes or assessments, if any.
NOT SURVEY RELATED

3) Liens, hook-up charges or fees, deferred charges, reserve capacity assessments, impact fees, or other charges or fees due and payable on the development or improvement of the Land, whether assessed or charged before or after the Date of Policy.
NOT SURVEY RELATED

4) Any lien, or right to a lien, for services, labor or material heretofore or hereafter furnished, imposed by law and not shown by the Public Records.
NOT SURVEY RELATED

5) Rights or claims of parties in possession not shown by the Public Records.
SEE MAP

6) Any encroachment, encumbrance, violation, or adverse circumstance affecting the Title that would be disclosed by an accurate and complete land survey of the Land.
SEE MAP

7) Easements, or claims of easements, not shown by the Public Records.
SEE MAP

8) Any claim of adverse possession or prescriptive easement.
SEE MAP

9) Taxes, general and special, for 2018 and subsequent years
NOT SURVEY RELATED

10) Public or private rights, if any, in such portion of the subject premises as may be presently taken, used, laid out or dedicated in any manner whatsoever, for street, highway or alley purposes.
SEE MAP

11) Utility easement granted Wisconsin Power and Light Company as recorded in Volume 123 of Records on Page 282.
BLANKET EASEMENT FOR ELECTRIC AND TELEPHONE (AS SURVEYED AND STAKED 12-11-60)
LOCATION CAN NOT BE DETERMINED FROM THE RECORD DOCUMENT

12) Rights of the Wisconsin River Power Company, its successors and assigns to set the waters of the Wisconsin River back at any height on insured lands, with other lands, also the right to erect and maintain transmission lines, poles and dikes, including the right to enter said lands.
SUBJECT PROPERTY IS NOT ADJACENT TO WISCONSIN RIVER

13) Easements for ingress and egress and temporary access as noted on Certified Survey Map No. 4031 and in Volume 2367 of Micro-records on Page 62.
SEE MAP

14) Non-exclusive access easement as described in Volume 2367 on Page 62-64.
SEE MAP

15) Possible liability for the maintenance and upkeep of the private roadway leading to and from the subject premises. (Parcel 1)
NOT SURVEY RELATED

16) Subject to the rights of others over and across the private roadway leading to and from the subject premises. (Parcel 1)
SEE MAP

17) This land does not abut a public roadway and no town, county or municipality is under duty to maintain the private roadway leading to and from it.
SEE MAP FOR CLOSEST PUBLIC HIGHWAY

18) Covenants, conditions and restrictions as noted on Certified Survey Map No. 4031 as recorded in Volume 18 on Page 266.
NOT SURVEY RELATED

19) Mound System Easement and 66 foot non-exclusive for ingress and egress as shown on Adams County Certified Survey Map No. 4147 as recorded in Volume 19 on Page 62.
SEE MAP

20) Assignment and Assumption Agreement as recorded June 3, 2011 as Document No. 496467.
RIGHTS NOT INCLUDED WITH TRANSFER

21) Any discrepancies or conflicts in boundary lines; any shortages in area; any gaps, gores, or overlaps between the parcels comprising the land or between the land and adjoining parcels; or any encroachment or overlapping of improvements.
SEE MAP

22) Reservations for and dedications of easements and rights of way, building setback lines, conditions, notations, and other matters shown on the recorded plats of subdivision and certified survey maps.
SEE MAP

23) Drainage rights and rights of way by reason of any drainage ditches, feeders, laterals and underground drain tile or pipes that may be located on the subject premises.
SEE MAP

24) Terms and conditions of an Easement Agreement between Lake of the Dells Number 1 Condominium Owners Association, Inc., and Majestic Development, LLC as recorded November 25, 2013 in Document No. 513726; AND Correction Instrument recorded December 26, 2013 in Document No. 514222.
RIGHTS NOT INCLUDED WITH TRANSFER

25) Terms and conditions of an Easement Agreement between Yesterday Today and Forever LLC and Majestic Development, LLC recorded September 28, 2017 in Document No. 539859.
SEE MAP

26) Title to any equipment, fixtures, appliances, tanks, machinery or installations, except such as is finally determined to be part of the insured premises, determination of which shall not be part of the obligation of the company.
NOT SURVEY RELATED

27) Rights or claims, if any, of tenant(s) in possession under unrecorded lease(s).
SEE MAP

28) Reservations for and dedications of easements and rights of way, building setback lines, conditions, notations, and other matters shown on the recorded certified survey map.
SEE MAP

SURVEYOR
PAULSON & ASSOCIATES, LLC
Daniel A. Paulson
138 W. Hollum Street
DeForest, WI 53532

OWNER/CLIENT
Majestic Development, LLC
c/o John Brandt
1218 Williamson Street
Madison, WI 53703

PAULSON & ASSOCIATES, LLC
136 WEST HOLLUM STREET DEFOREST, WI 53532 (608)846-2523
WWW.PAULSONLLC.NET

ALTA/NSPS LAND TITLE SURVEY

LAKE OF THE DELLS
LOT 2, C.S.M. NO. 5807 AND LANDS; LOCATED IN THE SE 1/4, SECTION 17, T.14N., R.06E., TOWN OF DELL PRAIRIE, ADAMS COUNTY, WISCONSIN

JOB NO. 0319-036	DRAWING NO.	DRAWN BY: TWP
REF:	REVISIONS:	DATE: 5-10-19

POS 171406241003