


N 1/4
S 1/4
N 3/4
E 3/4
-Cen
A

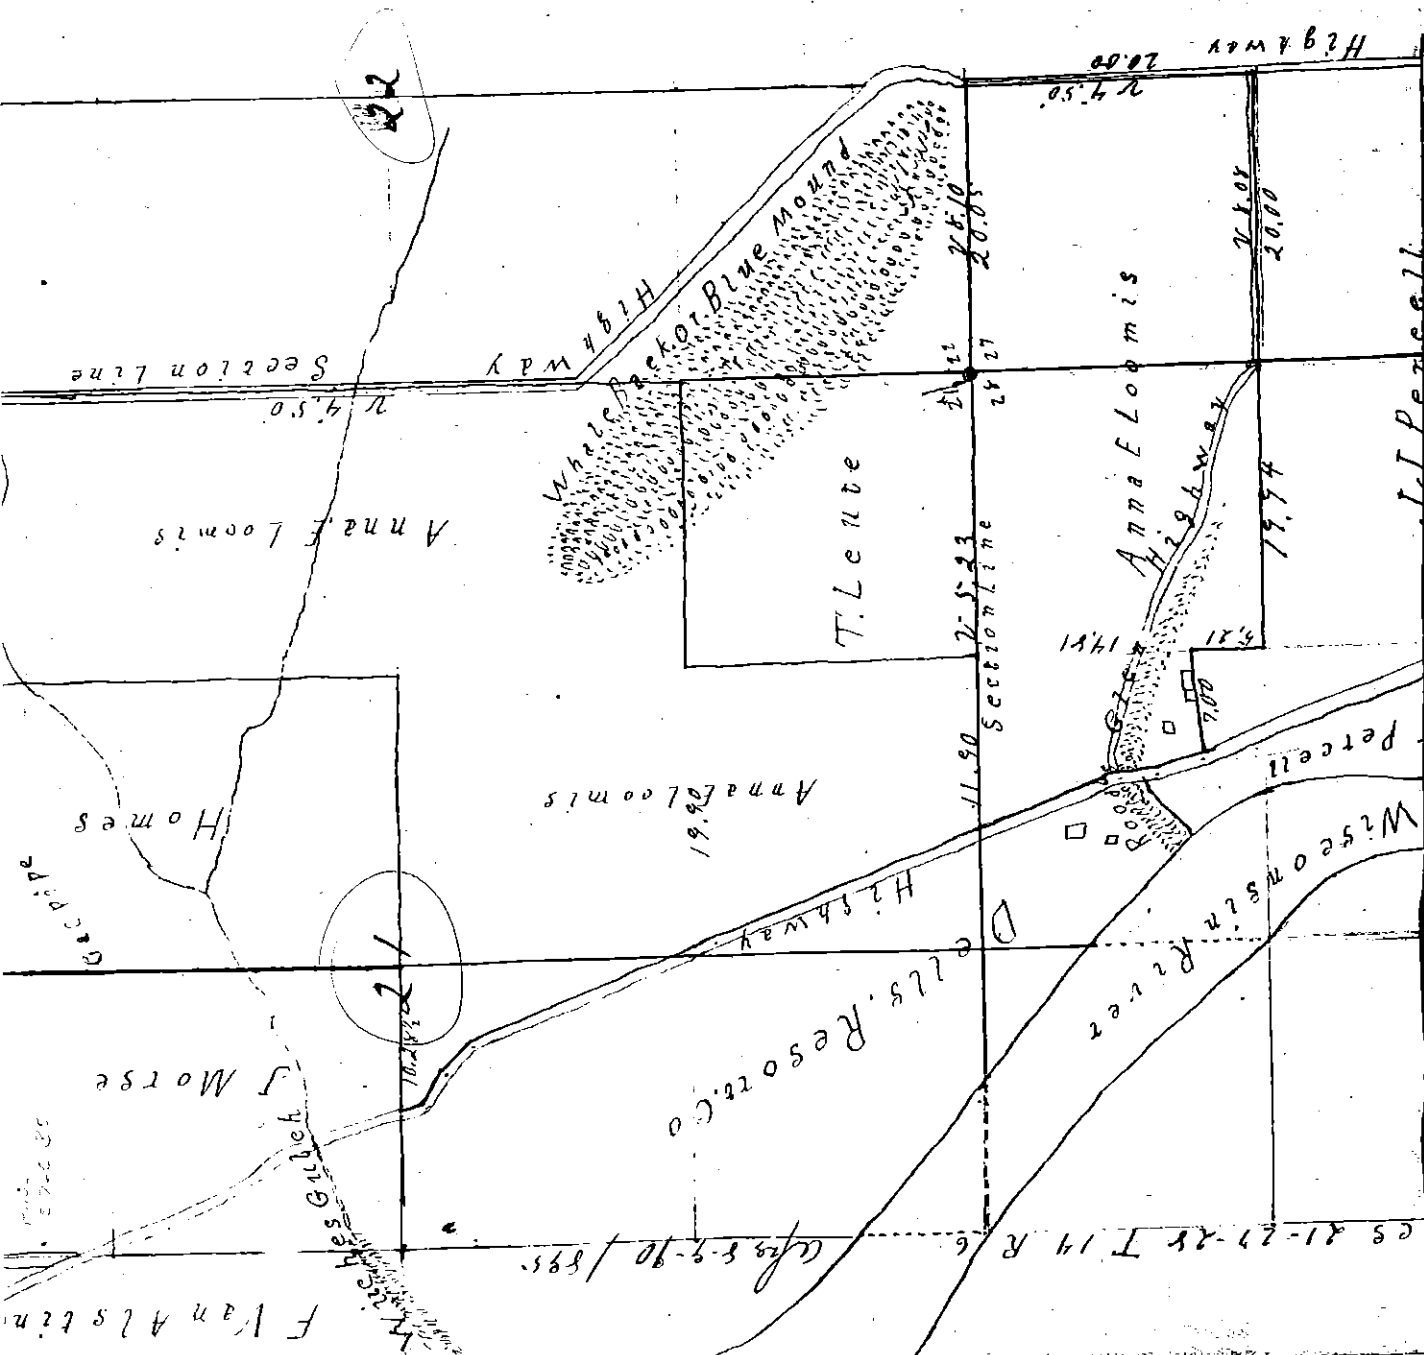

Dell Bairie

Survey of Dec 21-27-28 T 14 N of R 6 E Cfs 8-9-10 66/95-

Beginning at Sec corner 15-16-21-22 identified inserted gas pipe
New Beary Butternut 1/2 m S 24' W 195 L
East to brushed corner at 1/4 stake 21-22 inserted gas pipe

Beary Run 12 m S 87° E 182 L

East flushed section corner 21-22-27-28 inserted gas pipe

Beary N Oak 14 m N 79° E 36 L

Measure for 96 identified

1/4 corner 20-21 identified New Beary, W Oak 14 m S 49° E 38 L

Beary to Center 1/4 Dry Run 14 m N 11° W 86 L gas pipe

Beary at North 1/4 S 5 E 1/4 W Oak 6 12 9 E 31 gas pipe

N 1/4 1/4 NE 1/4 gas pipe S 1/4 1/4 SE 1/4 gas pipe

Center S E 1/4 gas pipe E 1/4 1/4 S E 1/4 gas pipe B Oak 12 E 1 L

N 1/4 1/4 NW 1/4 gas pipe Center NW 1/4 gas pipe

W 1/4 1/4 N W 1/4 gas pipe No Beary to here

W 1/4 1/4 NE gas pipe line E 19 ch 94 L N 20 ch 2 1/2 L

Beginning 5 ch 21 E W of corner of NE 1/4 sec 28 gas pipe thru S 83 1/2 W

7 ch to center of road thru N 1/6 W end of road 4 ch 10 L thru

N 1/7 W 3 ch 82 L Beary Elm 10 1/2 W 136 - Center N 21 W 8 ch 55 L Center

Section line 21-22 S 1 ch 72 L W of section corner 21-22-27-28 thru