


S 81° 48' - 25" E
10.47'

W 1/4 Cor Sec 31
T14N-R8E
5260.0589
632.5076

#7
5261.5520
622.1445



#6
4796.0174
604.7351

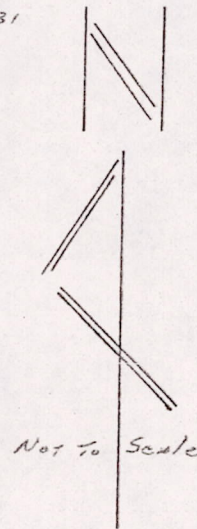

Legend

- ⊙ = Cast Iron Harrison
- △ = Traverse Pt.
- ⊗ = 1/4" x 12" Rod over Stone

Sec. 31

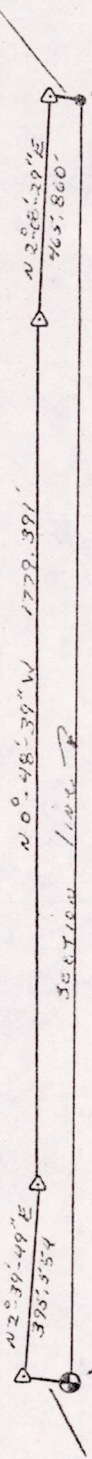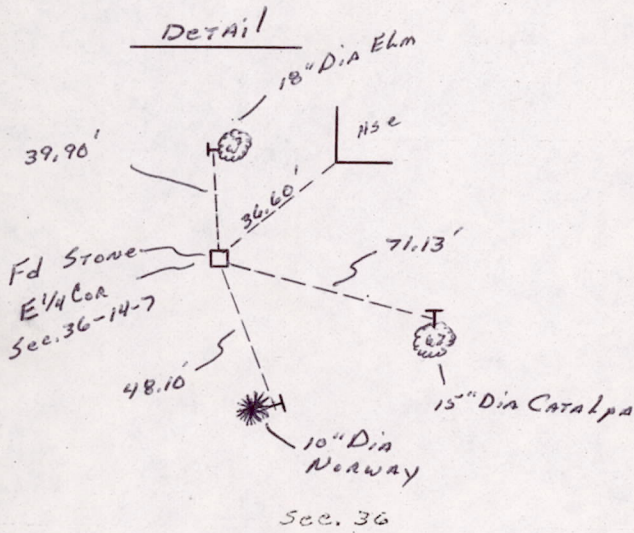

N 2° 06' 29" E
463.800'

N 0° 48' 39" W
1722.391'

N 2° 30' 49" E
395.554'

N 0° 11' 21" E
2041.34'

#4
3016.8047
627.9243

#5
2621.6781
611.5402

S.W. Cor Sec 31
T14N-R8E
2618.7300
623.7904

S 76° 28' - 07" E
12.60'

Sec. 1

Sec. 6

Survey of the West line
SW 1/4 Sec 31, T14N-R8E
Town of Douglas
MARQUETTE County, Wis.

MIS361407 00003