



5
SEC. 18

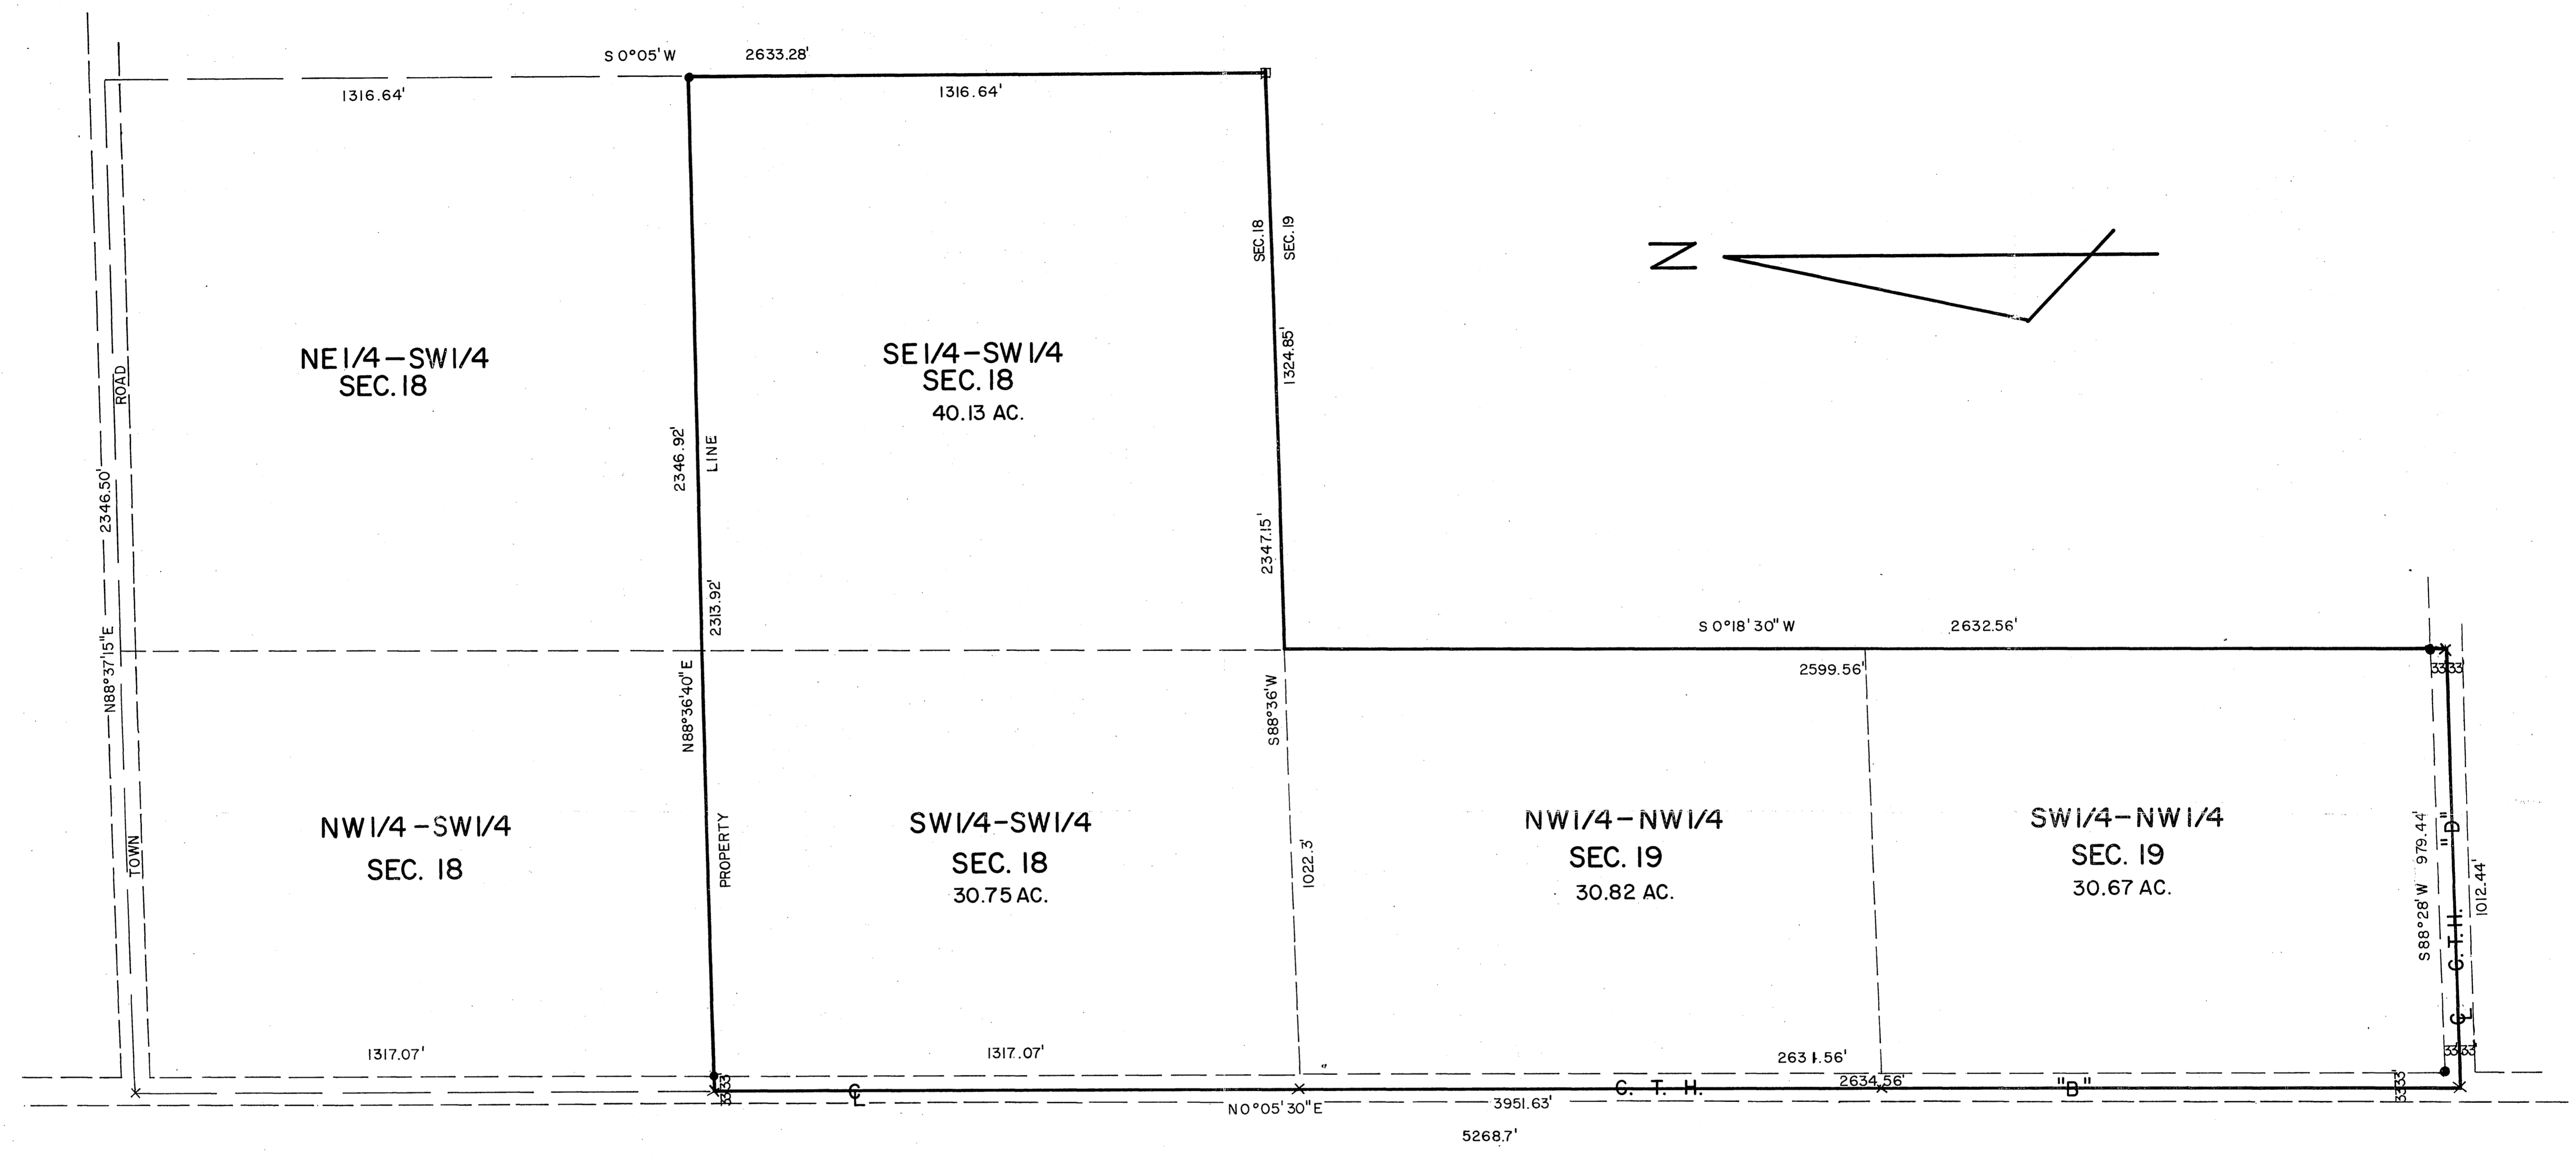

TOTAL ACREAGE — 132.42

- LEGEND —
- = 3/4" X 24" IRON RODS
 - = STONE
 - X = RR SPIKE

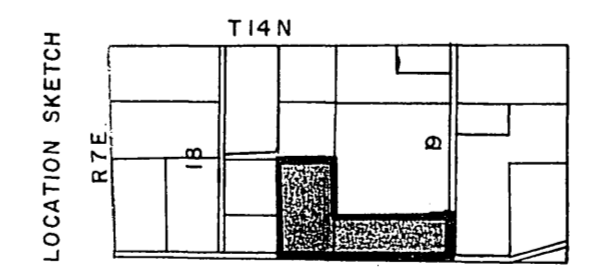

051840731002

SURVEY OF
SE 1/4-SW 1/4 & FRAC. SW 1/4-SW 1/4 SECTION 18
AND FRAC. NW 1/4-NW 1/4 & FRAC. SW 1/4-NW 1/4
SECTION 19, T14N, R7E
TOWN OF DELL PRAIRIE
ADAMS CO., WISCONSIN

SCALE: 1" = 200' DATE: 5-6-71

MID-STATE ASSOCIATES Engineers-Surveyors
204 BROADWAY
BARABOO, WISCONSIN, 53913
Telephone 608-356-3996

DRAWN BY LES F.B. 369-44 SHEET 10F1
CHECKED BY DC PROJ. 4205 FILE 22-66-24