


PLAT OF SURVEY

Located in
NW¼-NW¼ & SW¼-NW¼, Section 32, T14N, R7E,
Town of New Haven, Adams County, Wisconsin.

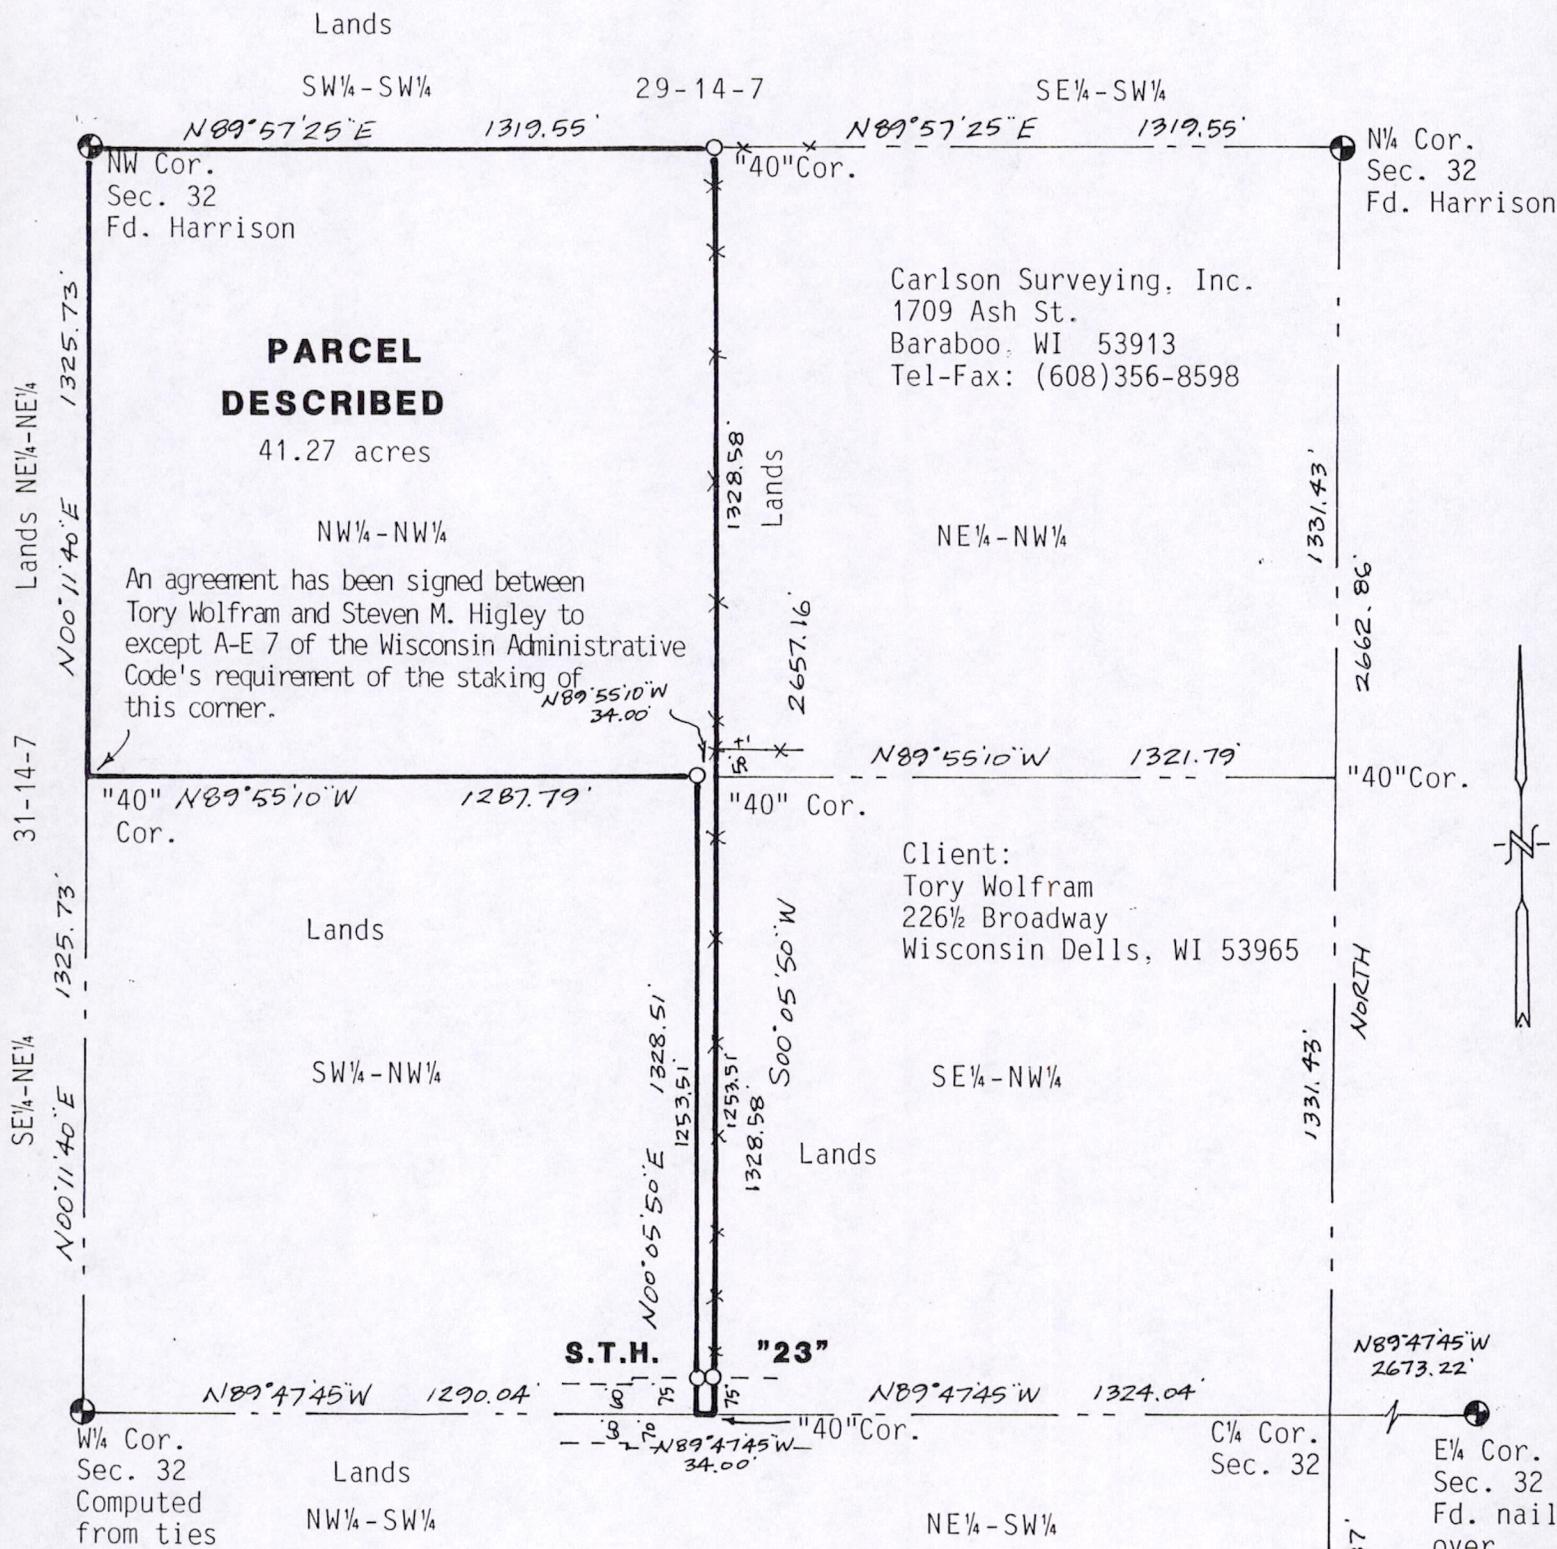

PARCEL DESCRIBED

41.27 acres

An agreement has been signed between Tory Wolfram and Steven M. Higley to except A-E 7 of the Wisconsin Administrative Code's requirement of the staking of this corner.

Carlson Surveying, Inc.
1709 Ash St.
Baraboo, WI 53913
Tel-Fax: (608)356-8598


Client:
Tory Wolfram
226½ Broadway
Wisconsin Dells, WI 53965

Legend:

- = Set 3/4"x24" round iron rod weighing 1.5#/lin.ft.
- ⊕ = Found gov't. monument (as noted)
- ✕ = Fence.

Bearings are referenced to the N-S ¼-line of Section 32, which is assumed to bear NORTH.

Graphic scale in feet:

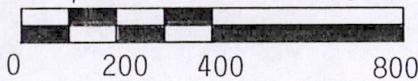


PARCEL DESCRIPTION:

The NW¼-NW¼ and the east 34 feet of the SW¼-NW¼, all in Section 32, T14N, R7E, Town of New Haven, Adams County, Wisconsin.

SURVEYOR'S CERTIFICATE:

I, Steven M. Higley, registered land surveyor, hereby certify that I have surveyed, staked and mapped the above described parcel and have complied with the provisions of A-E 7 of the Wisconsin Administrative Code to the best of my knowledge, information and belief.

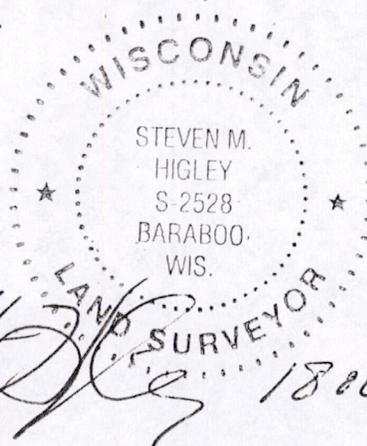

18 OCT 2001

Pos 22140721001