


SURVEYED: FOR: Lester McCullough  
 ADDRESS: 617 Chicago Ave.  
 Oak Park, Ill. 60302

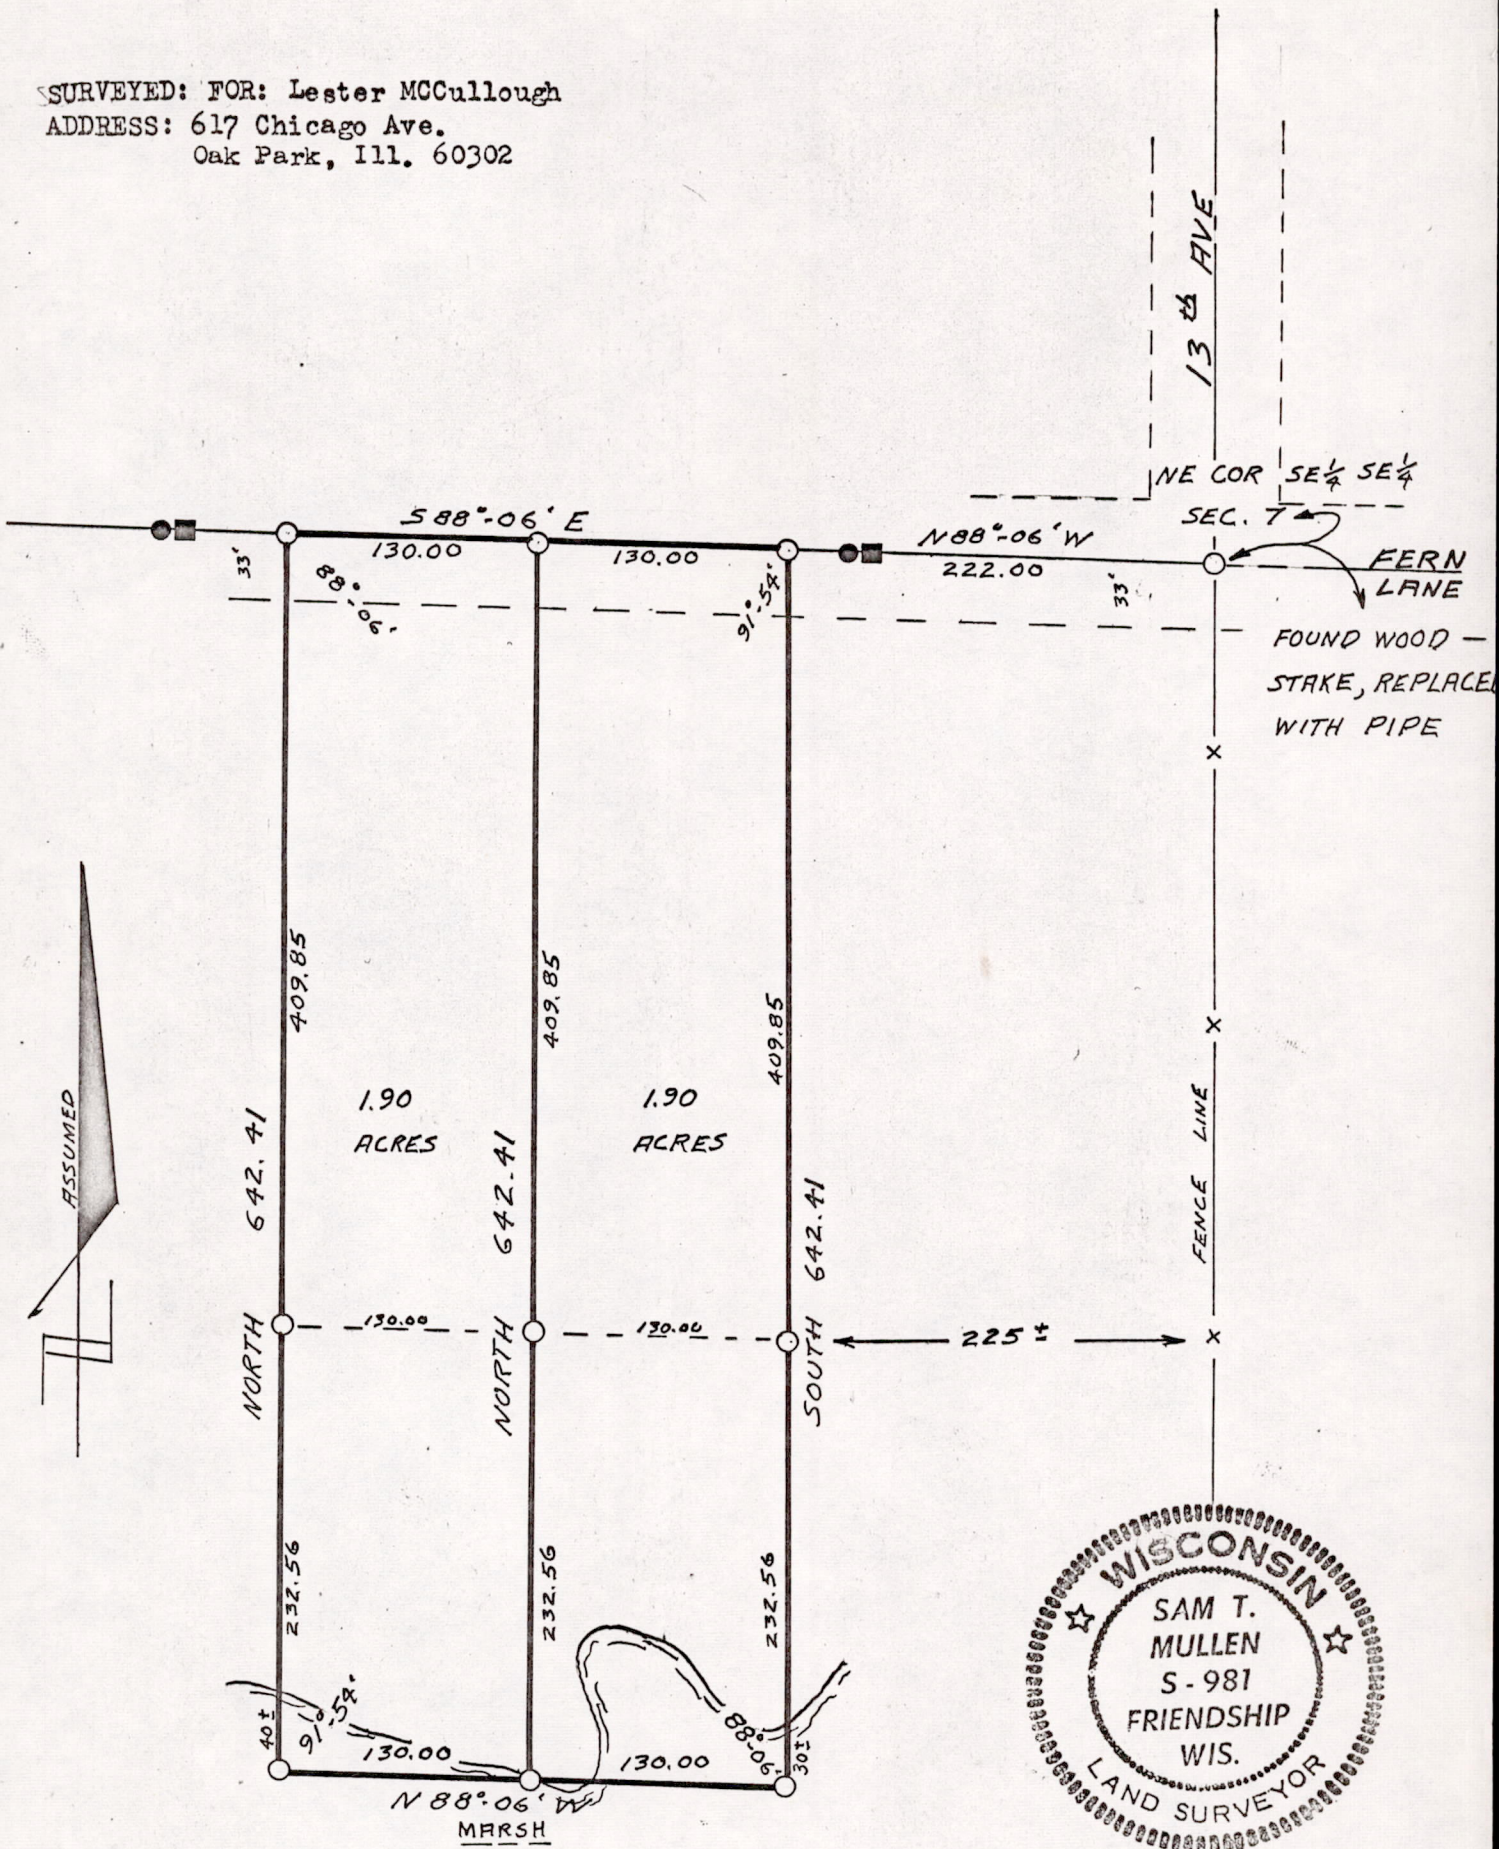

DESCRIPTION: Part of the SE $\frac{1}{4}$  of the SE $\frac{1}{4}$  of Section 7, T15N, R6E, Town of Springville, Adams County, Wisconsin more fully described as follows;  
 Commencing at the NE corner of said SE $\frac{1}{4}$  SE $\frac{1}{4}$ ;  
 Thence N88°-06'W 222.00 feet to the Point of Beginning;  
 Thence SOUTH 642.41 feet;  
 Thence N88°-06'W 260.00 feet;  
 Thence NORTH 642.41 feet;  
 Thence S88°-06'E 260.00 feet to the Point of Beginning.  
 Containing 3.80 Acres

Sam T. Mullen  
 R.L.S. No. S-981  
 April 14, 1971

LEGEND:

- - Iron Pipe set
- - Wood Stake and Iron Pipe found, set by previous boundary survey.

POS07150641002