


PROJECT NO. 7901
 CLIENT: TROY SIGMUND (D. JONES)
 STREET: _____
 CITY: WIS. DELLS, WISCONSIN

M.S.A. FILE NO. 38-25Q-201
 SCALE 1"=300'
 SHEET 1 OF 1
 SIDE _____ OF _____

MID-STATE ASSOCIATES INC. BARABOO, WISCONSIN 53913

PLAT OF SURVEY

LOCATED IN THE NW1/4, SECTION 31, T15N-R6E. TOWN OF
 SPRINGVILLE, ADAMS COUNTY, WISCONSIN.

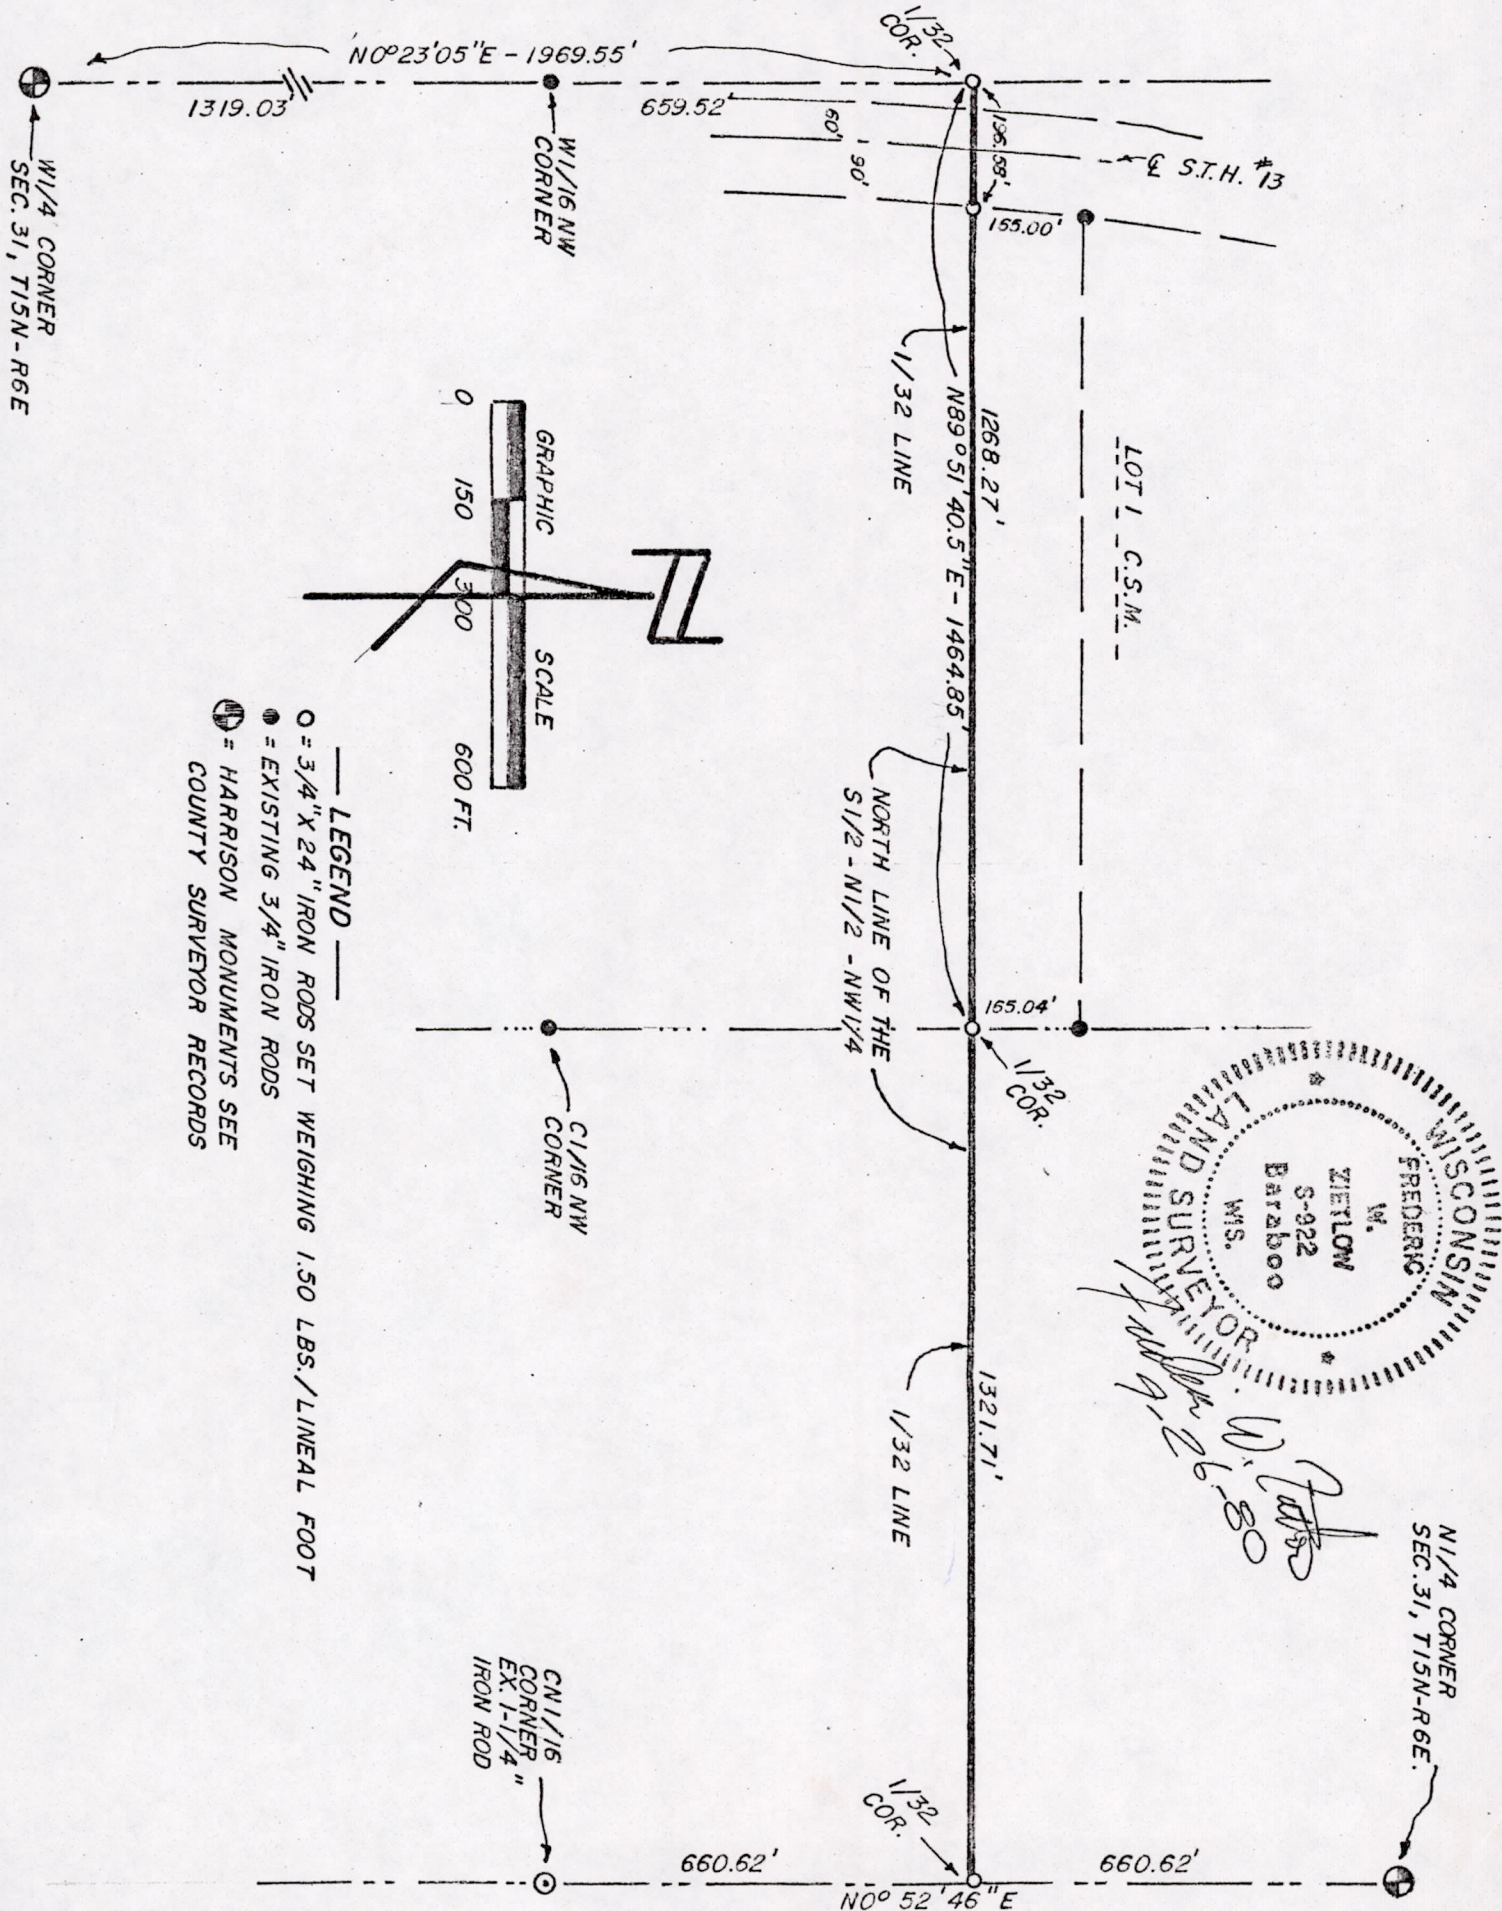

WISCONSIN
 FREDERIC
 M.
 ZIELON
 S-922
 Baraboo
 MS.
 LAND SURVEYOR
 10/26/80

POS31150621001