



**EXHIBIT MAP
PREPARED FOR: LORETTA KUNKEL**

LOCATED IN THE SE1/4 OF THE SW1/4, SECTION 7,
TOWNSHIP 15 NORTH, RANGE 7 EAST, TOWN OF
JACKSON, ADAMS COUNTY, WISCONSIN

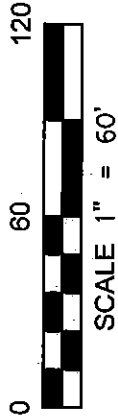


LEGEND

- ⊕ = GOVERNMENT CORNER LOCATION
- = 3/4in. X 18in. REBAR 1.50lbs/ft. SET
- = MAG NAIL SET
- ⊙ = 3/4in. REBAR FOUND
- ⊙ = R.R. SPIKE FOUND

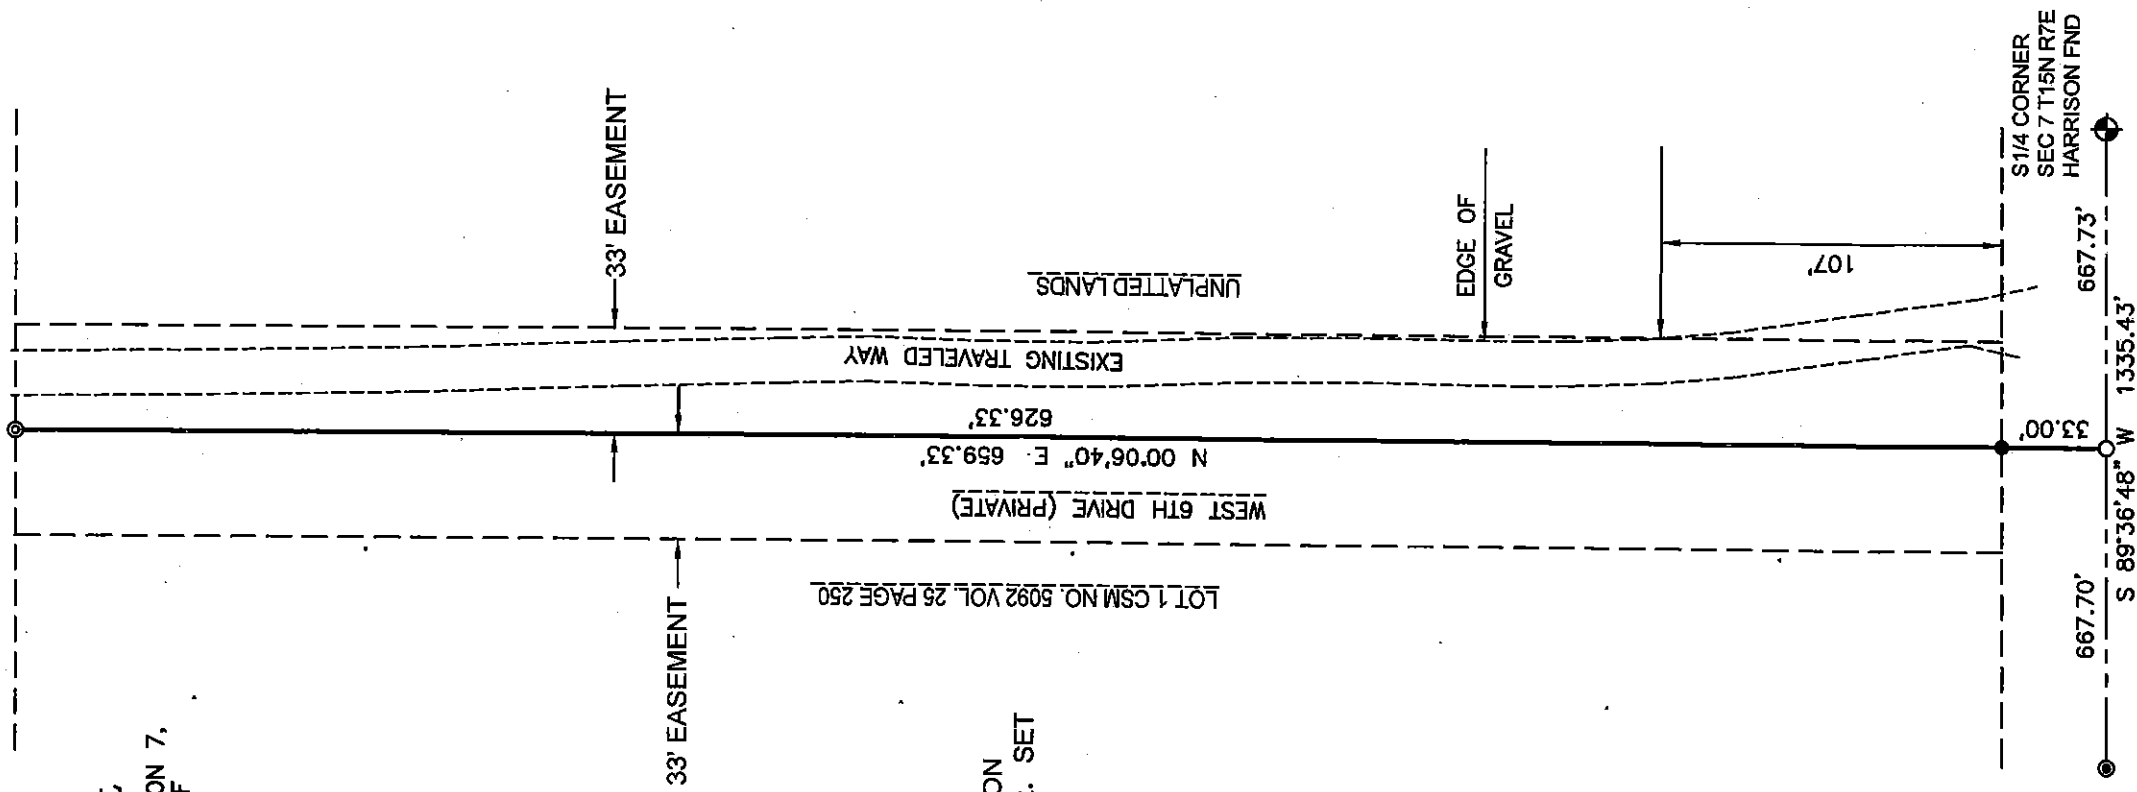

LOT 1 GSM NO. 5092 VOL. 25 PAGE 250

WEST 6TH DRIVE (PRIVATE)
N 00°06'40" E. 659.33'

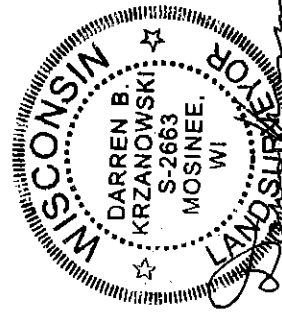

DARREN KRZANOWSKI PLS 2663
DATED: 20 APRIL 2017

CENTRAL STAKING INC.
2523 POST ROAD

STEVENS POINT WI 54481
OFFICE: 715-345-6904 FAX: 715-345-7728

Poso7150731008