

PROJECT NO. 7622

M.S.A. FILE NO. 38-25F-226

CLIENT: STANISZEWSKI

SCALE = NONE

STREET: \_\_\_\_\_

SHEET 1 OF 1

CITY: \_\_\_\_\_

SIDE \_\_\_\_\_ OF \_\_\_\_\_

MID-STATE ASSOCIATES INC. BARABOO, WISCONSIN 53913


SKETCH

### PLAT OF SURVEY

LOCATED IN THE E1/2 OF THE SW1/4, SECTION 18, T15N-R7E.  
TOWN OF JACKSON, ADAMS COUNTY, WISCONSIN. ALSO BEING  
PART OF LOT 2 AND LOT 3, ADAMS CO. CERTIFIED SURVEY  
MAP NO. 434.



NOTE:  
NO SCALE

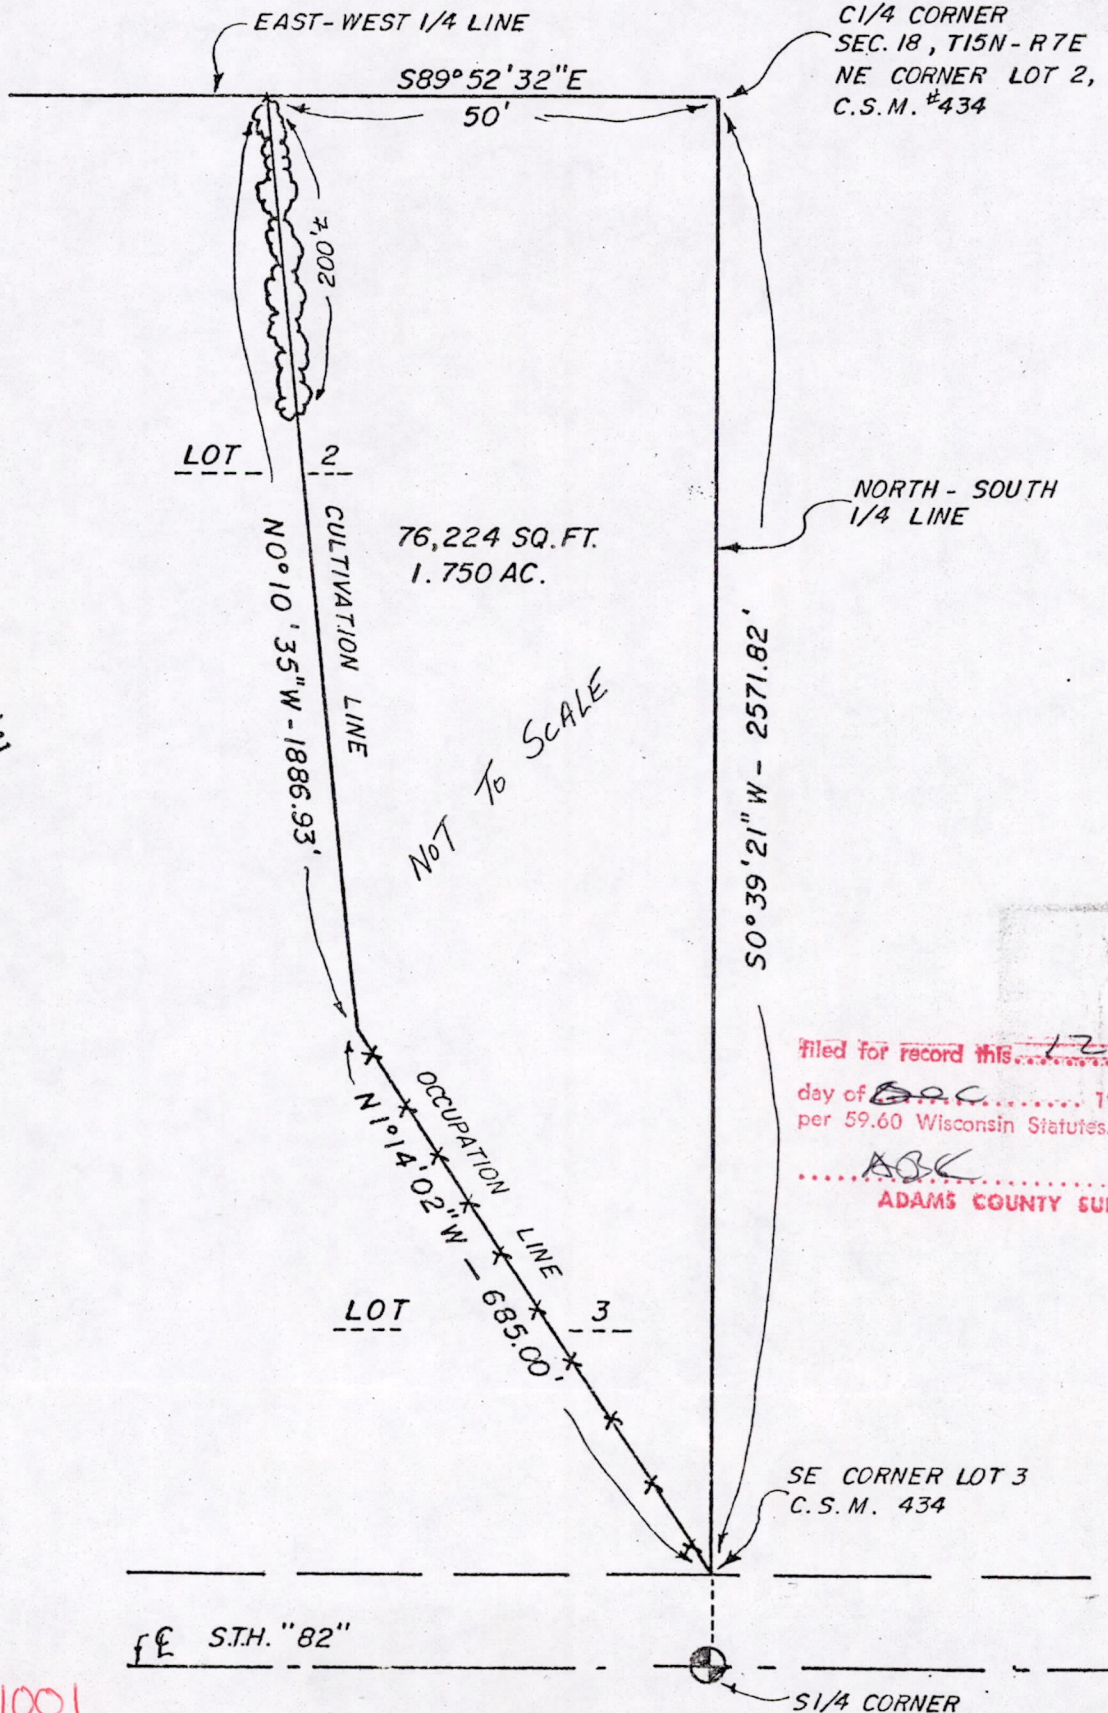

filed for record this 12  
day of DEC 1979  
per 59.60 Wisconsin Statutes.

ABC  
ADAMS COUNTY SURVEYOR

POS18150731001