


PLANIMETRIC SURVEY

LOCATED IN GOVERNMENT LOT 1, SECTION 23, TOWNSHIP 15 NORTH, RANGE 7 EAST, TOWN OF JACKSON, ADAMS COUNTY, WISCONSIN.



PARKER LAKE

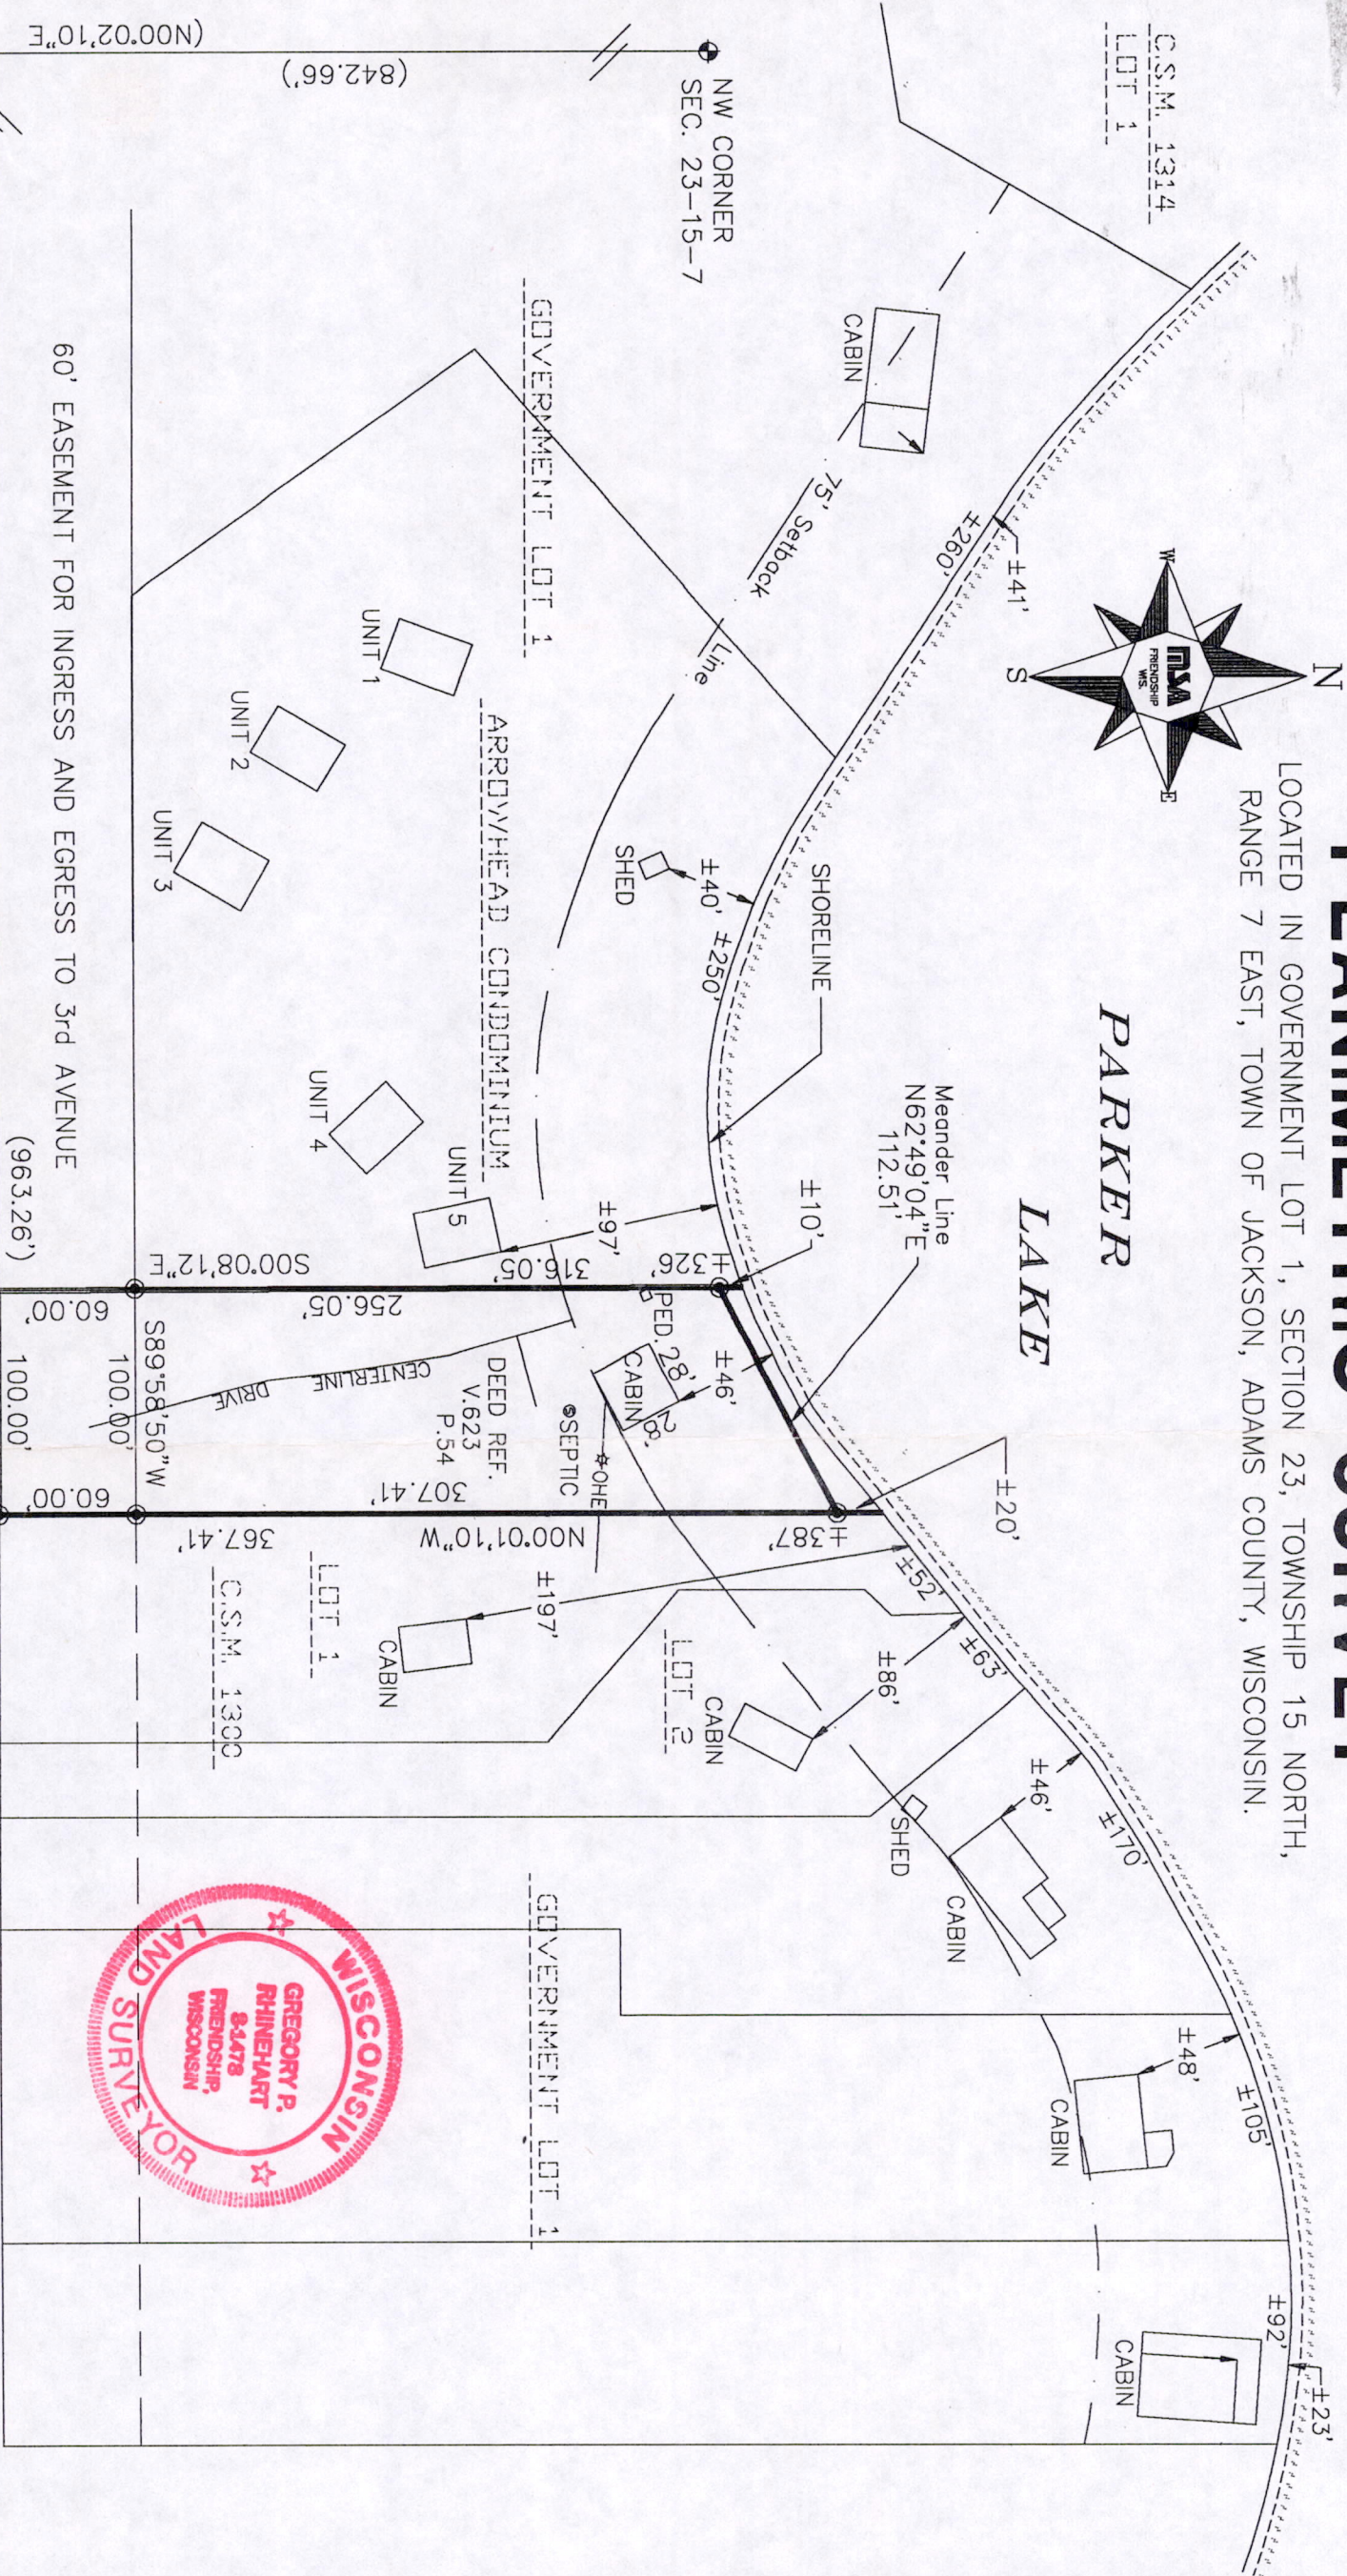


60' EASEMENT FOR INGRESS AND EGRESS TO 3rd AVENUE
(EAST 1063.26') S89°58'50\"W
(963.26')

I, GREGORY P. RHINEHART, REGISTERED LAND SURVEYOR, HEREBY CERTIFY TO MY CLIENT(S) THAT I HAVE SURVEYED AND MAPPED THE PROPERTY SHOWN UPON THIS PLAN AND THAT THE WITHIN PLAN IS A TRUE AND CORRECT REPRESENTATION OF THE BOUNDARIES OF THE LAND SURVEYED, TO THE BEST OF MY KNOWLEDGE AND BELIEF.

W 1/4 CORNER SEC. 23-15-7
(1818.02')
(2660.68')
(842.66')

Gregory P. Rhinehart
6/20/96


GREGORY P. RHINEHART
IF THE SURVEYOR'S SEAL IS NOT RED IN COLOR, THIS MAP IS A COPY AND SHOULD BE ASSUMED TO CONTAIN UNAUTHORIZED ALTERATIONS. THE CERTIFICATION DOES NOT APPLY TO COPIES.

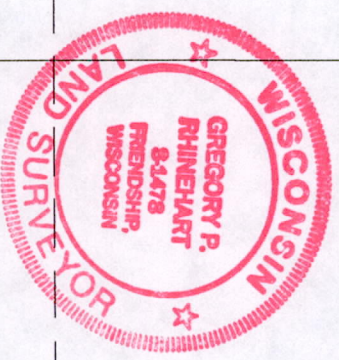

LEGEND

- ⊕ HARRISON MONUMENT, FD.
- ⊙ 3/4" IRON ROD, FOUND
- 3/4" X 24" IRON ROD, 1.5 #/FT., PLACED
- () SECTION TIES PER ADAMS COUNTY CERTIFIED SURVEY MAP NO. 1300

GRAPHIC SCALE

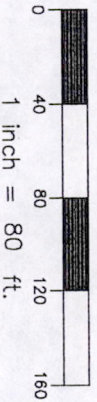

Pos23150701004

PLAT OF SURVEY MIKE DAMM 1510 WABAN HILL MADISON, WI 53711	CAD FILE NO.: 332253.dwg	F.B.I.:	PROJECT NO.: 332253	NO.	DATE	REVISION	BY
	PLOT DATE: 06-21-96	DRAWN BY: LEC	DATE: JUNE 1995	NO.	DATE	REVISION	BY
	PLOT TIME: 10:00 AM	CHECKED BY: MJM	SCALE: 1" = 80'	NO.	DATE	REVISION	BY

NSA MID-STATE ASSOCIATES, INC.
 Engineers - Architects - Planners - Surveyors - Scientists
 307 Main Street, Friendship, WI. 53034 (608-339-3806)
 © 1996 MID-STATE ASSOCIATES