





PROFESSIONAL SERVICES

TRANSPORTATION • MUNICIPAL
DEVELOPMENT • ENVIRONMENTAL
307 Main Street Friendship, WI. 53934-0349
808-339-3808 Fax: 808-339-8078
© MSA PROFESSIONAL SERVICES

PROJECT #	0334822
DRAWN BY	JAS
CHECKED BY	GPR
SHEET #	1 OF 1
FIELD BOOK #	120
PAGES #	70

PLAT OF SURVEY


PART OF THE NORTHWEST QUARTER OF THE SOUTHEAST QUARTER
SECTION 29, TOWNSHIP 16 NORTH, RANGE 6 EAST, TOWN OF EASTON,
ADAMS COUNTY, WISCONSIN.

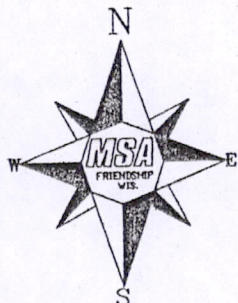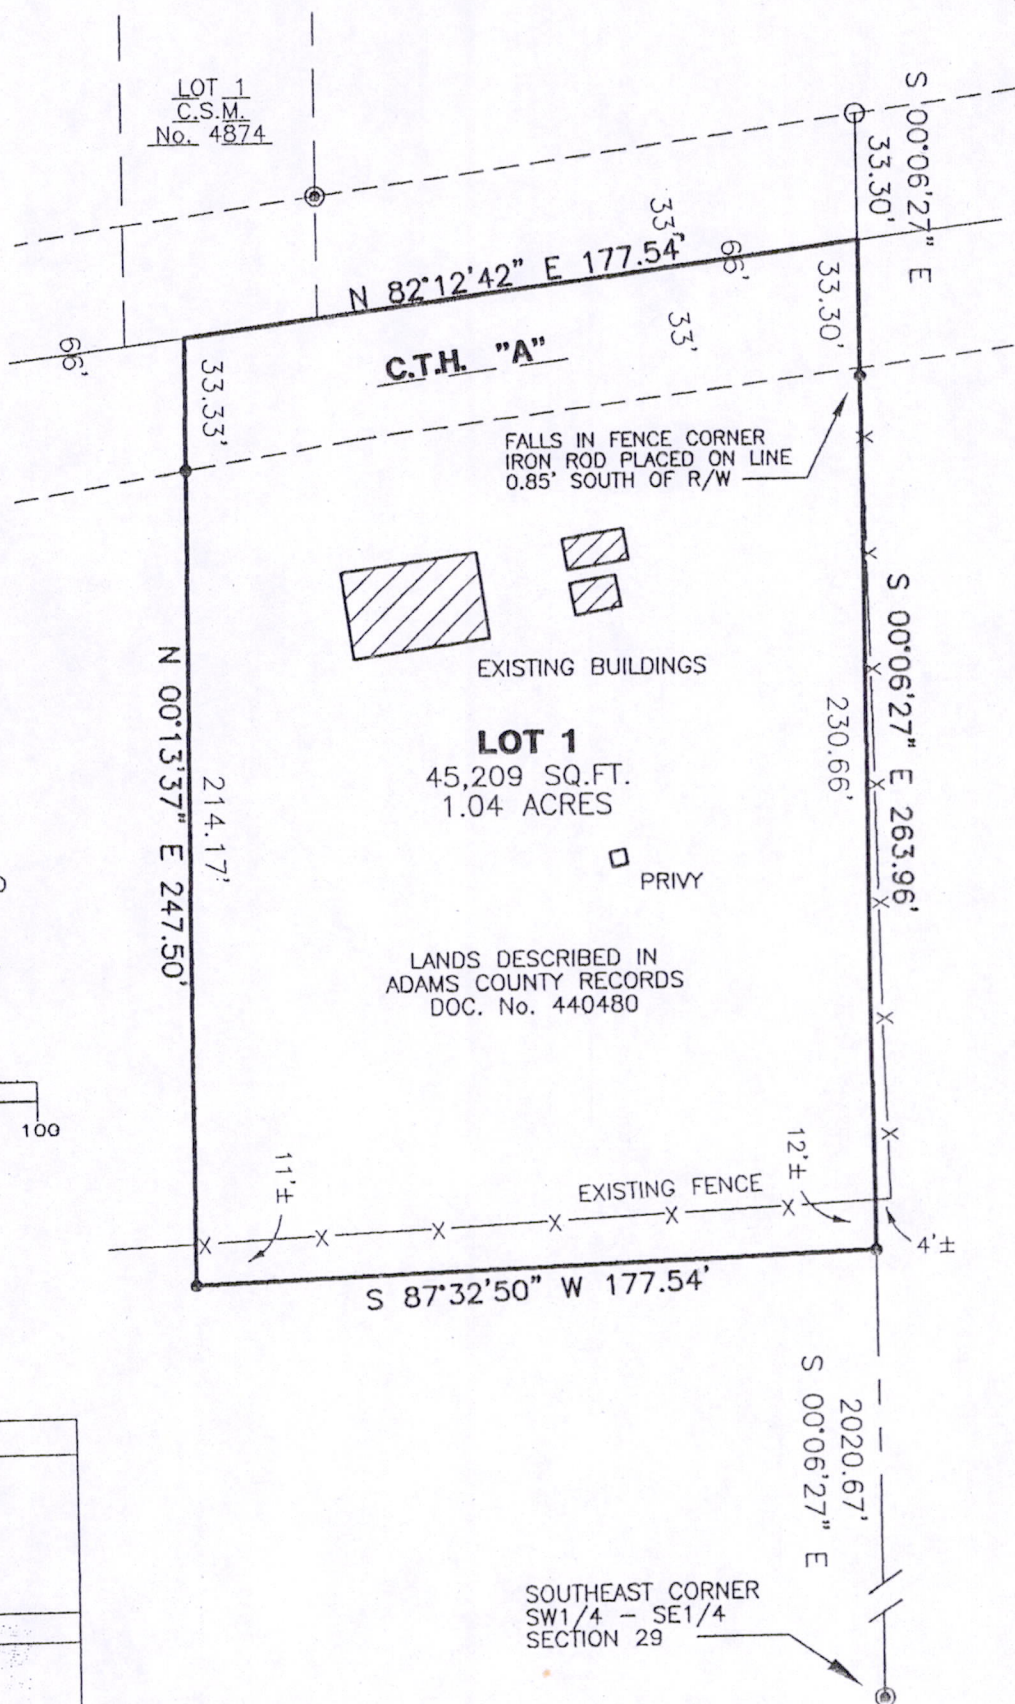

LEGEND

- ⊙ - 3/4" IRON ROD, FOUND
- - 2" IRON PIPE, FOUND
- - 3/4" X 18" IRON ROD, 1.5 #/FT., PLACED


GRAPHIC SCALE

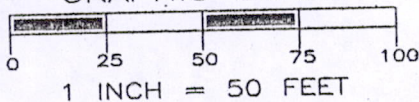

CLIENT:

DAVID MANTHEY
1128 COUNTY ROAD "A"
GRAND MARSH, WI. 53936

SURVEYOR'S SEAL

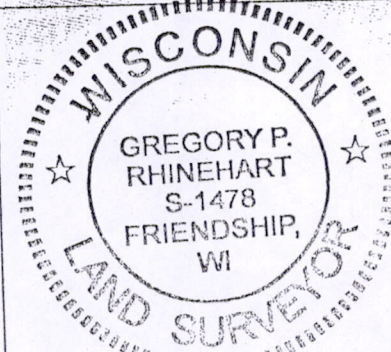

Gregory P. Rhinehart

MSA PROFESSIONAL SERVICES
GREGORY P. RHINEHART, REGISTERED LAND SURVEYOR, S-1478

10/23/06

DATE

NOTE: IF THE SURVEYOR'S SEAL AT LEFT IS NOT RED IN COLOR, THE SURVEY IS A COPY AND SHOULD BE ASSUMED TO CONTAIN UNAUTHORIZED ALTERATIONS. THE CERTIFICATION CONTAINED ON THIS DOCUMENT SHALL NOT APPLY TO COPIES.

Pos 29160641003