



PROFESSIONAL SERVICES

TRANSPORTATION • MUNICIPAL
DEVELOPMENT • ENVIRONMENTAL

307 Main Street Friendship, WI. 53934-0349
608-339-3808 Fax: 608-339-8078

© MSA PROFESSIONAL SERVICES

PROJECT # 0334463

DRAWN BY JAS

CHECKED BY GPR


SHEET # 1 OF 1

FIELD BOOK # 117

PAGES # 20

PLAT OF SURVEY

EAST LINE OF THE SOUTHWEST QUARTER OF THE NORTHWEST QUARTER
SECTION 35, TOWNSHIP 16 NORTH, RANGE 6 EAST, TOWN OF EASTON,
ADAMS COUNTY, WISCONSIN.

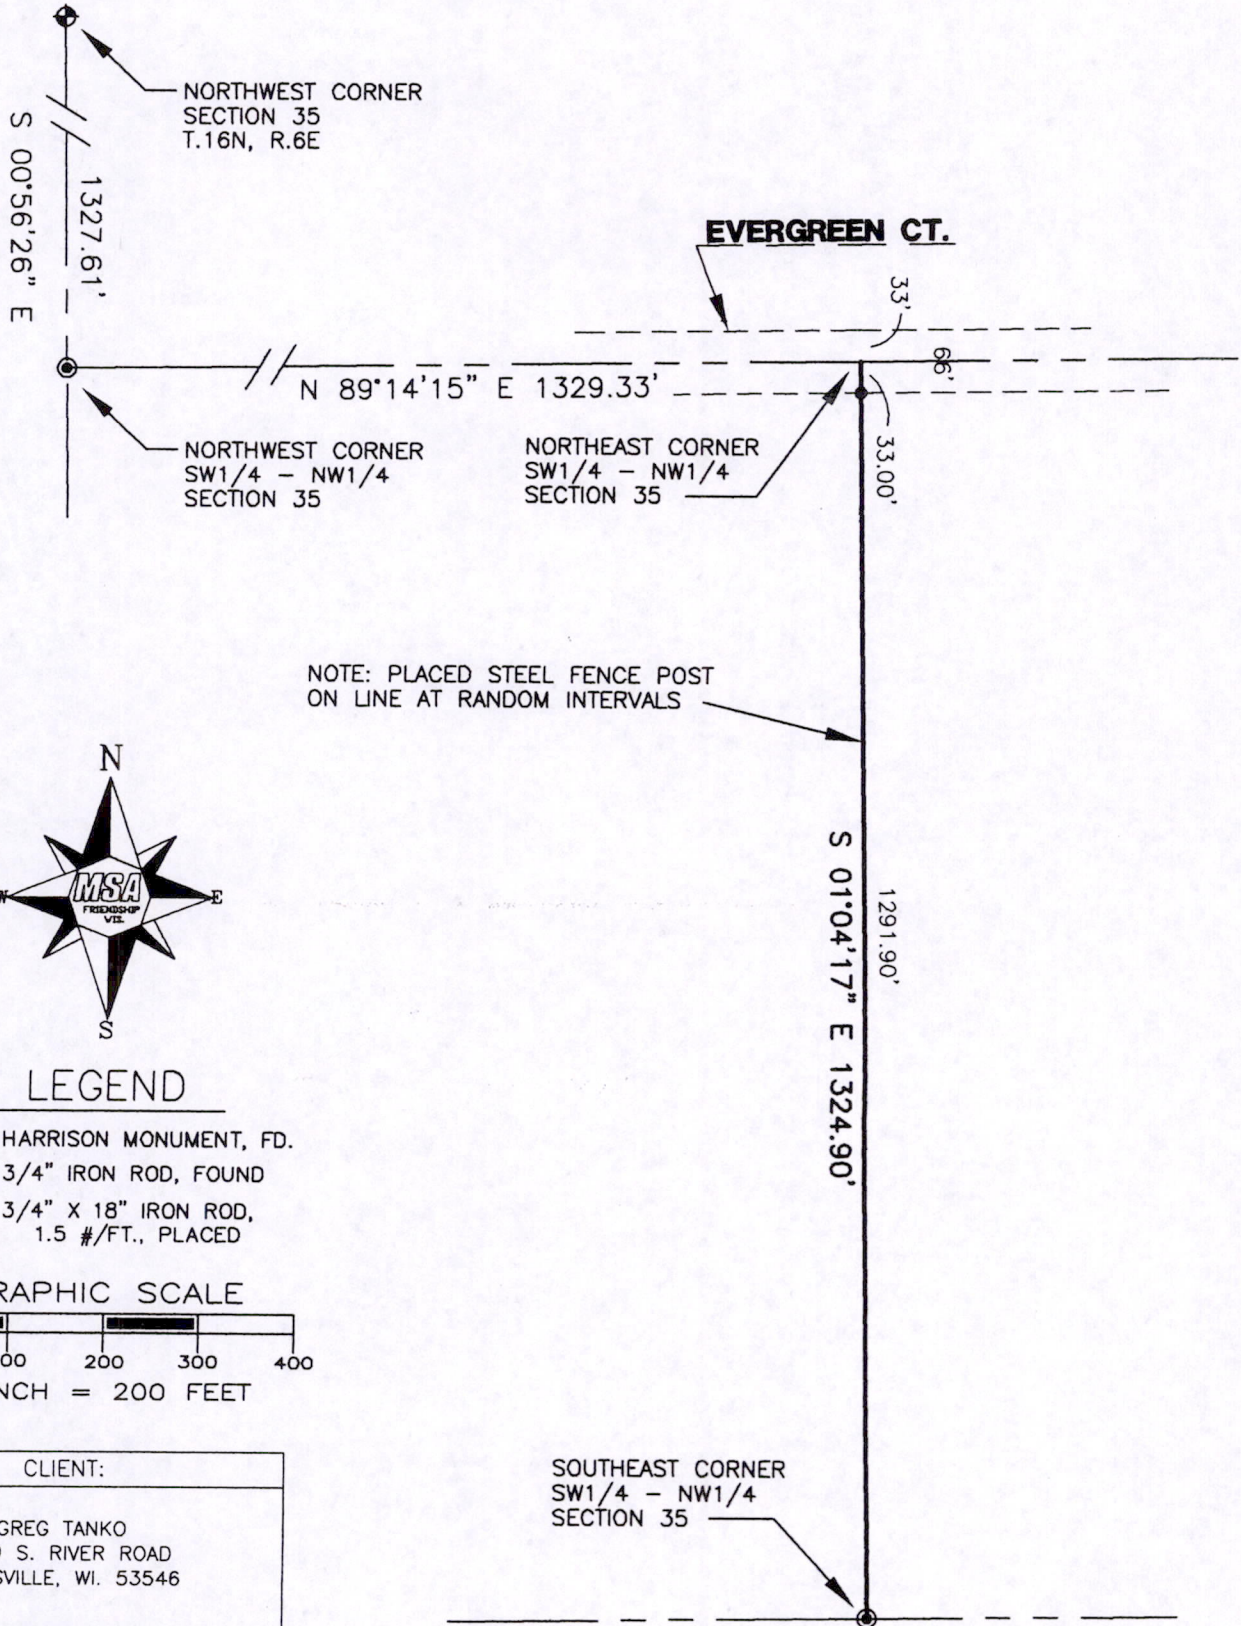


NOTE: PLACED STEEL FENCE POST
ON LINE AT RANDOM INTERVALS



LEGEND

- ⊕ - HARRISON MONUMENT, FD.
- ⊙ - 3/4" IRON ROD, FOUND
- - 3/4" X 18" IRON ROD,
1.5 #/FT., PLACED

GRAPHIC SCALE

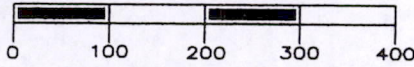

1 INCH = 200 FEET

CLIENT:

GREG TANKO
2439 S. RIVER ROAD
JANESVILLE, WI. 53546

SURVEYOR'S SEAL



SOUTHEAST CORNER
SW1/4 - NW1/4
SECTION 35

Gregory P. Rhinehart

6/24/05

MSA PROFESSIONAL SERVICES
GREGORY P. RHINEHART, REGISTERED LAND SURVEYOR, S-1478

DATE

NOTE: IF THE SURVEYOR'S SEAL AT LEFT IS NOT RED IN COLOR, THE SURVEY IS A COPY AND SHOULD BE ASSUMED TO CONTAIN UNAUTHORIZED ALTERATIONS. THE CERTIFICATION CONTAINED ON THIS DOCUMENT SHALL NOT APPLY TO COPIES.

POS 35160621001