


18-17-5

PLAT OF SURVEY
Block 74, Second Addition to Dellwood,
Adams County, Wisconsin.

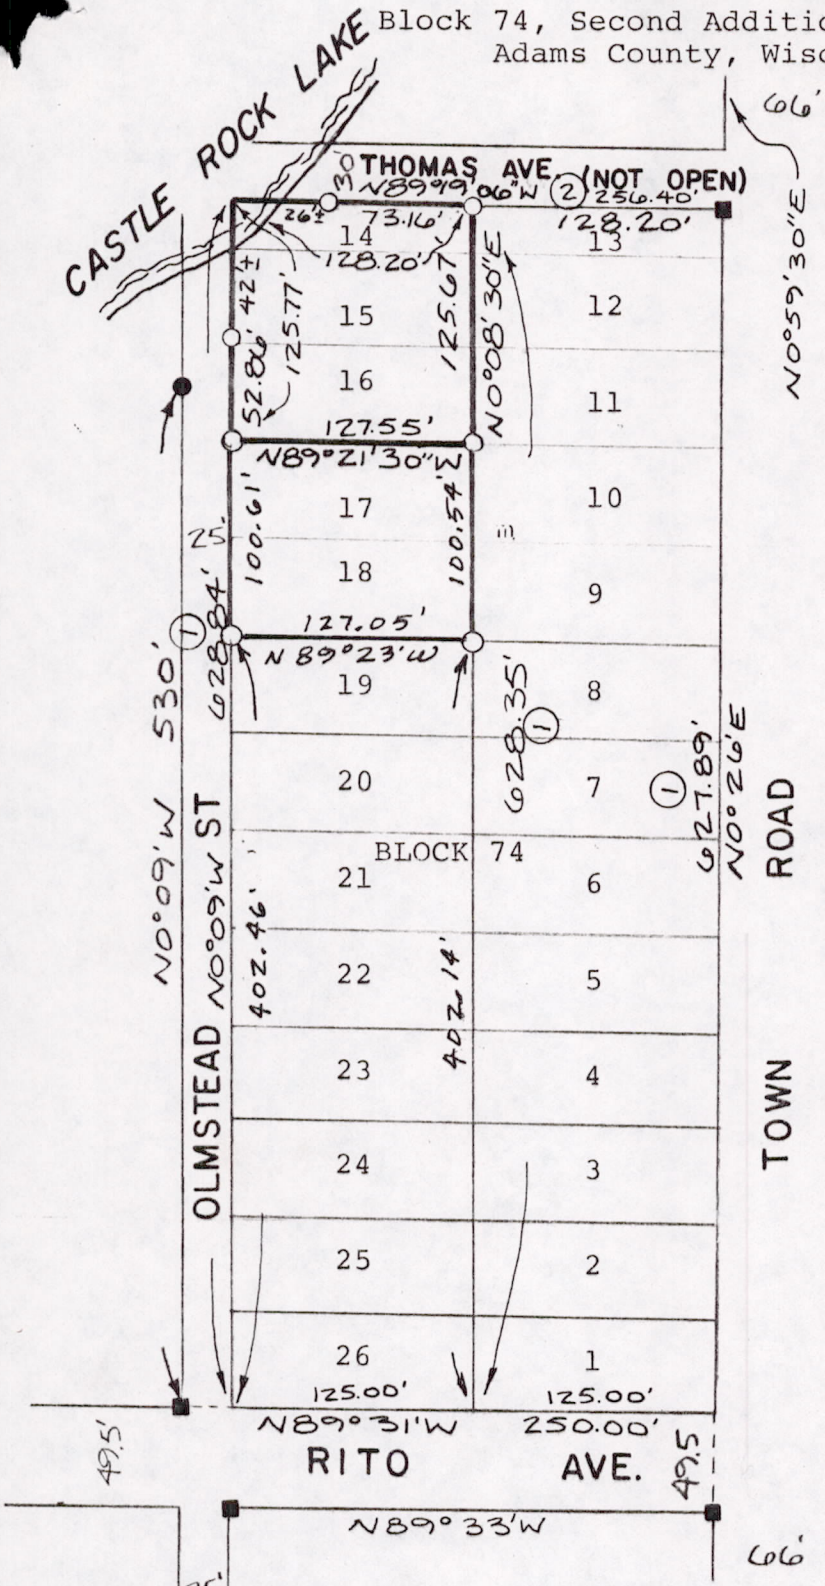

- Scale: 1"=100'
- = Set 3/4"x24" round iron rod weighing 1.50 lbs/lineal foot.
 - = Found 3/4" square iron rod (original survey stake)
 - = Found 3/4" round iron rod.

Bearings are referenced to the east line of block 74 and assumed to bear N0°26'F.

Owner: Wisconsin River Power Co.,
PO Box 50,
Wisconsin Rapids,
WI 54494.

Surveyor: Kenneth G. Carlson,
127 10th Ave.,
Baraboo, WI 53913.

- Line: Recorded As:
- ① 625'
 - ② 250'

Description:

Lots 14, 15, 16, Block 74, Second Addition to Dellwood, Town of Quincy, Adams County, Wisconsin.

GLI

Note: water rights easement should be added to description.

Surveyors Certificate:

I, Kenneth G. Carlson, registered land surveyor, do hereby certify that I have surveyed, staked and mapped the above described parcel and have complied with the provisions of A-E 5 of the Administrative Code of the State of Wisconsin to the best of my knowledge and belief.

Date Aug 30, 1984

Revised this 12th day of Sept. 1984

Kenneth G. Carlson
Kenneth G. Carlson

WISCONSIN
KENNETH G. CARLSON
S-742
BARABOO, WIS.
LAND SURVEYOR

Pos 181705 0605