


18-17-5

PLAT OF SURVEY 662

Located in Block 73, Dellwood, Adams County, Wisconsin

Owner: Jack N. and Nellie M. Gurrath, 505 Robertson St., Wauwatosa, WI 53213

Surveyor: Ken Carlson, 127 10th Ave, Baraboo WI 53913 Tel 608-356-3816

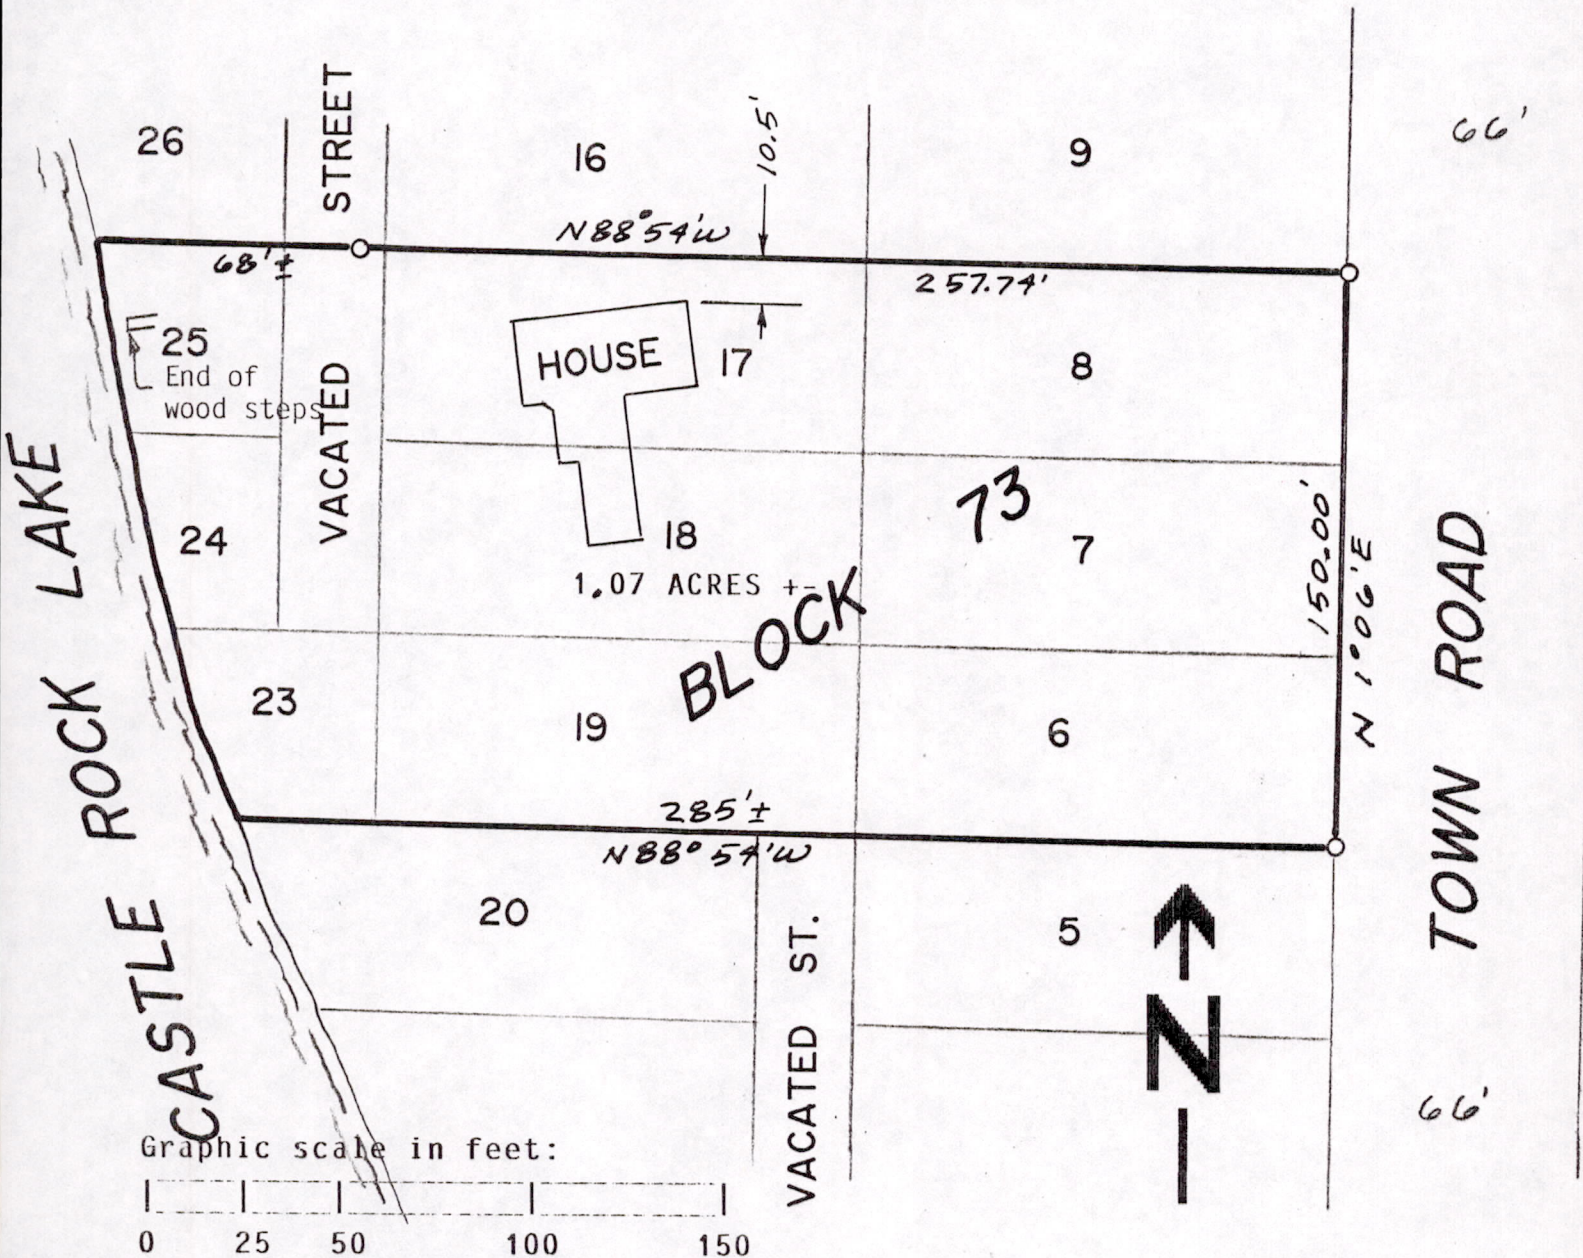

Legal Description: Lots 6,7,8,17,18,19,23,24,25 Block 73 Dellwood, Adams County, Wisconsin.

Bearings are referenced to the west line of TOWN ROAD and assumed to bear N1°06'E.

O = Found 3/4" round iron rod.

Waterline shown is approximate because drifted snow made exact location impossible- I estimate it could be 5' one way or the other.

SURVEYORS CERTIFICATE:

I, Kenneth G. Carlson, registered land surveyor, hereby certify that the improvements shown on the above map are correct to the best of my knowledge and belief.

Jan 23, 1988  
Date

*Kenneth G. Carlson*  
Kenneth G. Carlson



Pos 18170502001