


ADAMS COUNTY CERTIFIED SURVEY MAP# \_\_\_\_\_

LOTS 6 AND 7 OF BLOCK 83 OF THE 2ND ADDITION TO DELLWOOD SUBDIVISION  
 LOCATED IN SECTION 18, T17N, R5E, IN THE TOWN OF QUINCY, ADAMS COUNTY,  
 WISCONSIN. *6L3*

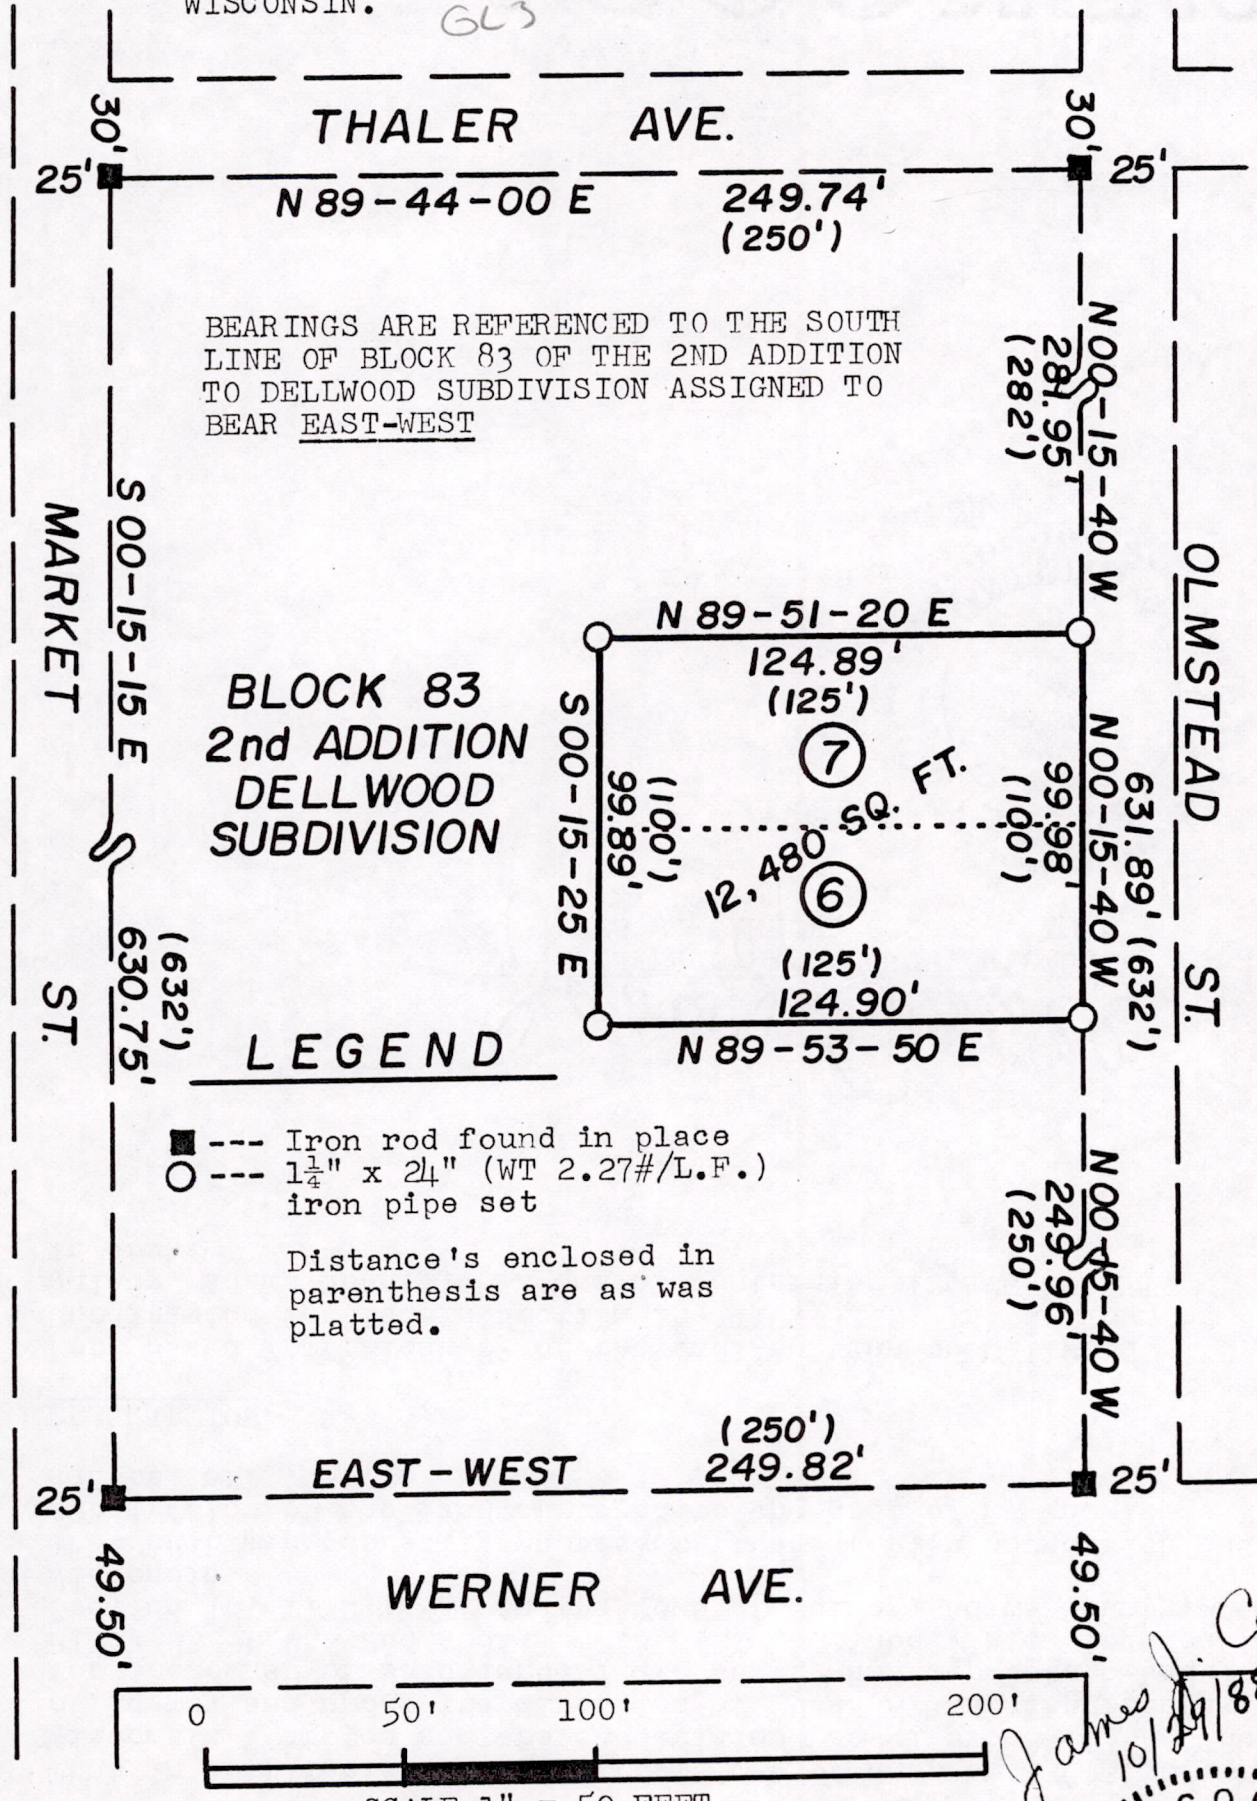

SURVEYOR'S NOTE:

This is a survey and map of existing lots so no new parcel of land is being created.

*James J. Carroll*  
 10/29/88

WISCONSIN  
 JAMES J. CARROLL  
 S-606  
 MAUSTON  
 WIS.  
 LAND SURVEYOR


SURVEYOR'S CERTIFICATE

I, James J. Carroll, a Registered Land Surveyor S-606, of Mauston, Wisconsin, hereby certify:

That in compliance with the provisions of Chapter 236.34 of the Wisconsin Statutes and the subdivision regulations of the County of Adams, and under the direction of SUSAN MORAN, Representative for the owner of said land, I did survey and map Lots 6 and 7 of Block 83 of the 2nd Addition to Dellwood Subdivision located in Section 18, T17N, R5E, in the Town of Quincy, Adams County, Wisconsin. That such map correctly represents the exterior boundaries and the subdivision of the land surveyed to the best of my knowledge and belief.

DESCRIPTION

Lots 6 and 7 of Block 83 of the 2nd Addition to Dellwood Subdivision located in Section 18, T17N, R5E, in the Town of Quincy, Adams County, Wisconsin, containing 12,480 SQ. FT. in area.

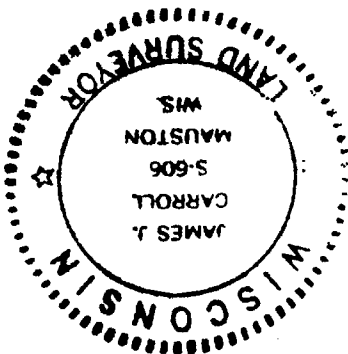

*James J. Carroll*  
REGISTERED LAND SURVEYOR S-606  
JAMES J. CARROLL OCT. 29, 1988