
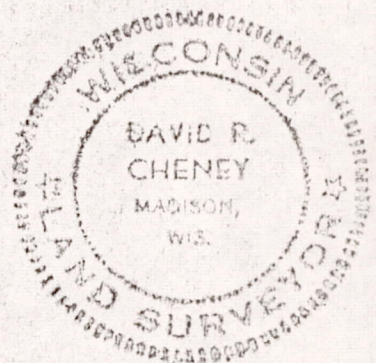


DAVID R. CHENEY  
Professional Land Surveyor  
6214 North Highlands Avenue  
Madison, Wisconsin 53705

Name GASCOIGNE, TAPPA, PETERS  
Address DELLWOOD SUBDIVISION, ADAMS COUNTY, WISCONSIN  
Description LOTS 5-10, 23, 24 BLOCK 57, DELLWOOD SUBDIVISION, 2<sup>ND</sup> ADD  
ADAMS COUNTY, WISCONSIN

NWNIE

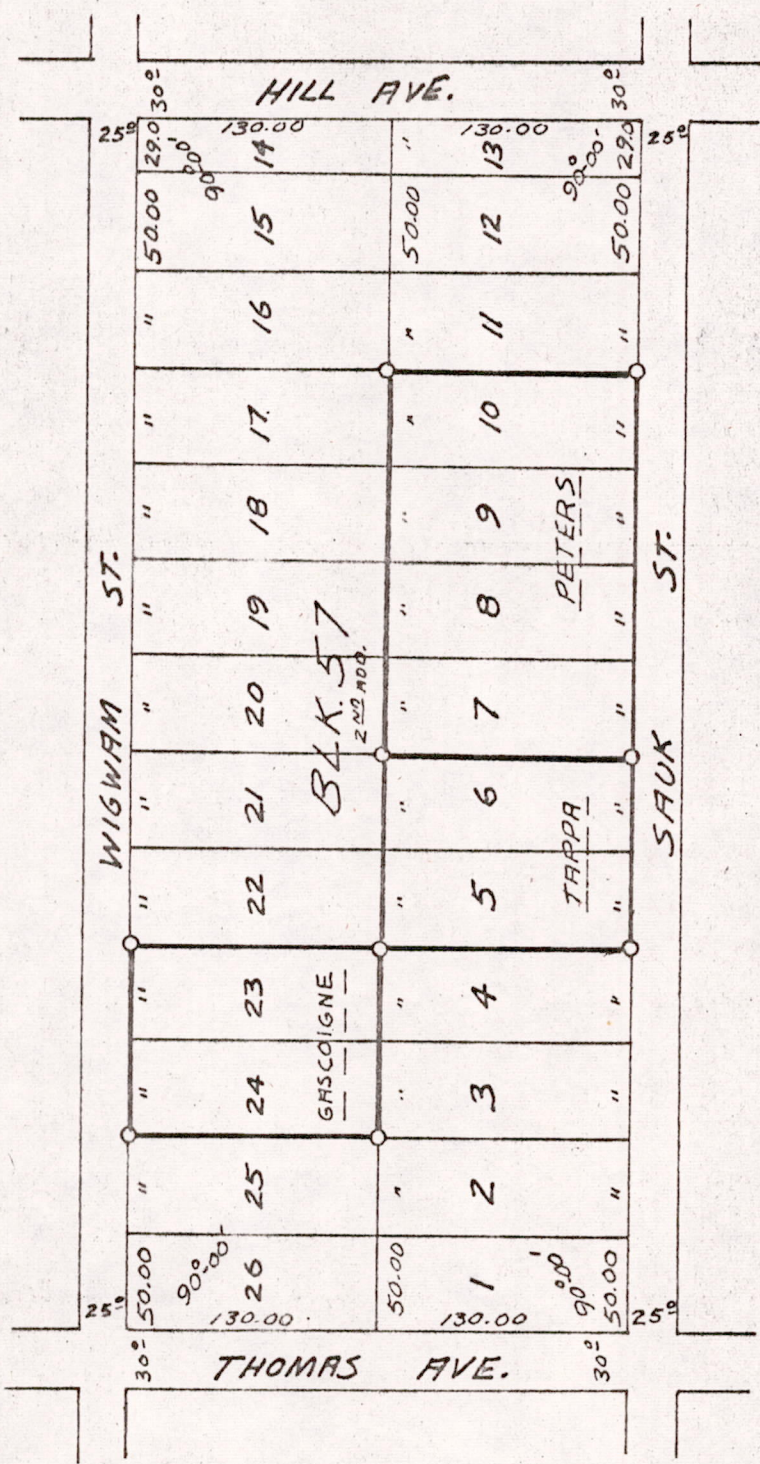

SCALE OF MAP - 1 INCH = 100 FEET

- IRON STAKES FOUND
- IRON STAKES DRIVEN

I, David R. Cheney, Registered Wisconsin Land Surveyor No. S-45, do hereby certify that on JUNE 16 1962, I surveyed the above described and mapped property according to the description furnished me and that the accompanying map is a correctly dimensioned representation to scale of the boundaries, that all buildings and improvements lie wholly within the boundary lines, and that no encroachments by adjoining owners appears from said survey.

Pos 18170511011

*David R. Cheney*