


PLAT OF SURVEY

FIELD BOOK # FILE
 PAGES # FILE
 PROJECT # EV01
 PAGE: 1 OF 1

ASR SURVEYING, LLC

N 2169 SHINKLE HILL RD.
 MAUSTON WI. 53948
 608-847-5237

LOTS 7, 8, AND 9, BLOCK 54 OF THE DELLWOOD 2ND ADDITION
 TOWN OF QUINCY, ADAMS COUNTY, WISCONSIN *SWNE*

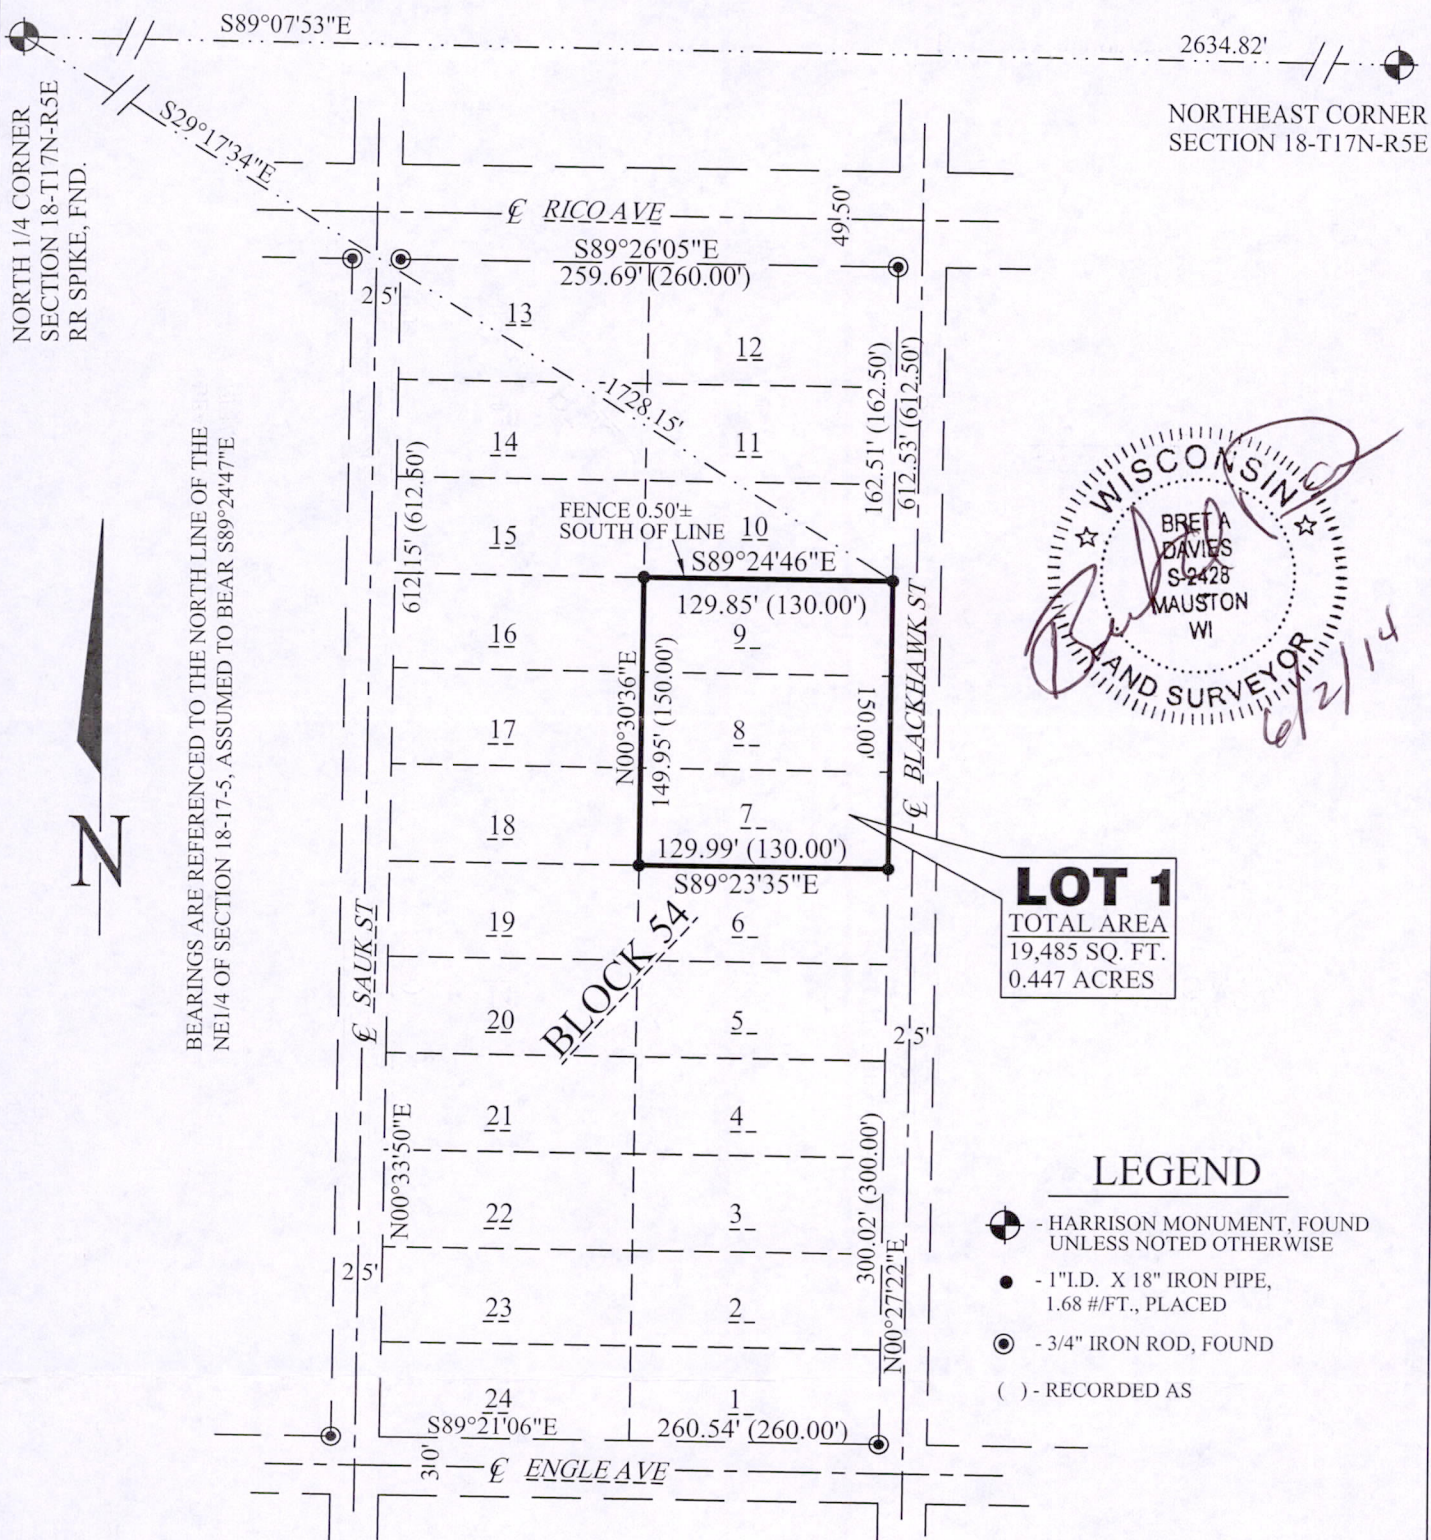

WISCONSIN
 BRET A. DAVIES
 S-2428
 MAUSTON WI
 LAND SURVEYOR
6/2/14

DESCRIPTION:

Lots 7, 8, and 9, Block 54, The Dellwood 2nd Addition, Town of Quincy, Adams County, Wisconsin

SURVEYOR'S CERTIFICATE:

I, Bret A. Davies, Professional Land Surveyor, hereby certify that I have surveyed and mapped the lands shown upon this plat under the direction of my client Joanna Cremeens and that said survey and plat are a true and correct representation of the boundaries of the land surveyed and mapped to the best of my knowledge and belief.

POS 18170511017