

FIELD BOOK # FILE DRAWN BY GPR PROJECT # R18172000
 PAGES # FILE CHECKED BY EJS SHEET # 1 OF 1




PROFESSIONAL SERVICES
 TRANSPORTATION • MUNICIPAL
 DEVELOPMENT • ENVIRONMENTAL

CLIENT:


FRED AND ARLENE KAMINSK
 5301 OLYMPIA LANE
 GREENDALE, WI 53129

PLAT OF SURVEY NWSE

LOTS 17,18,19,20,& 21, BLOCK 61, SECOND ADDITION TO THE DELLWOOD SECTION 18, TOWNSHIP 17 NORTH, RANGE 5 EAST, TOWN OF QUINCY, ADAMS COUNTY, WISCONSIN.

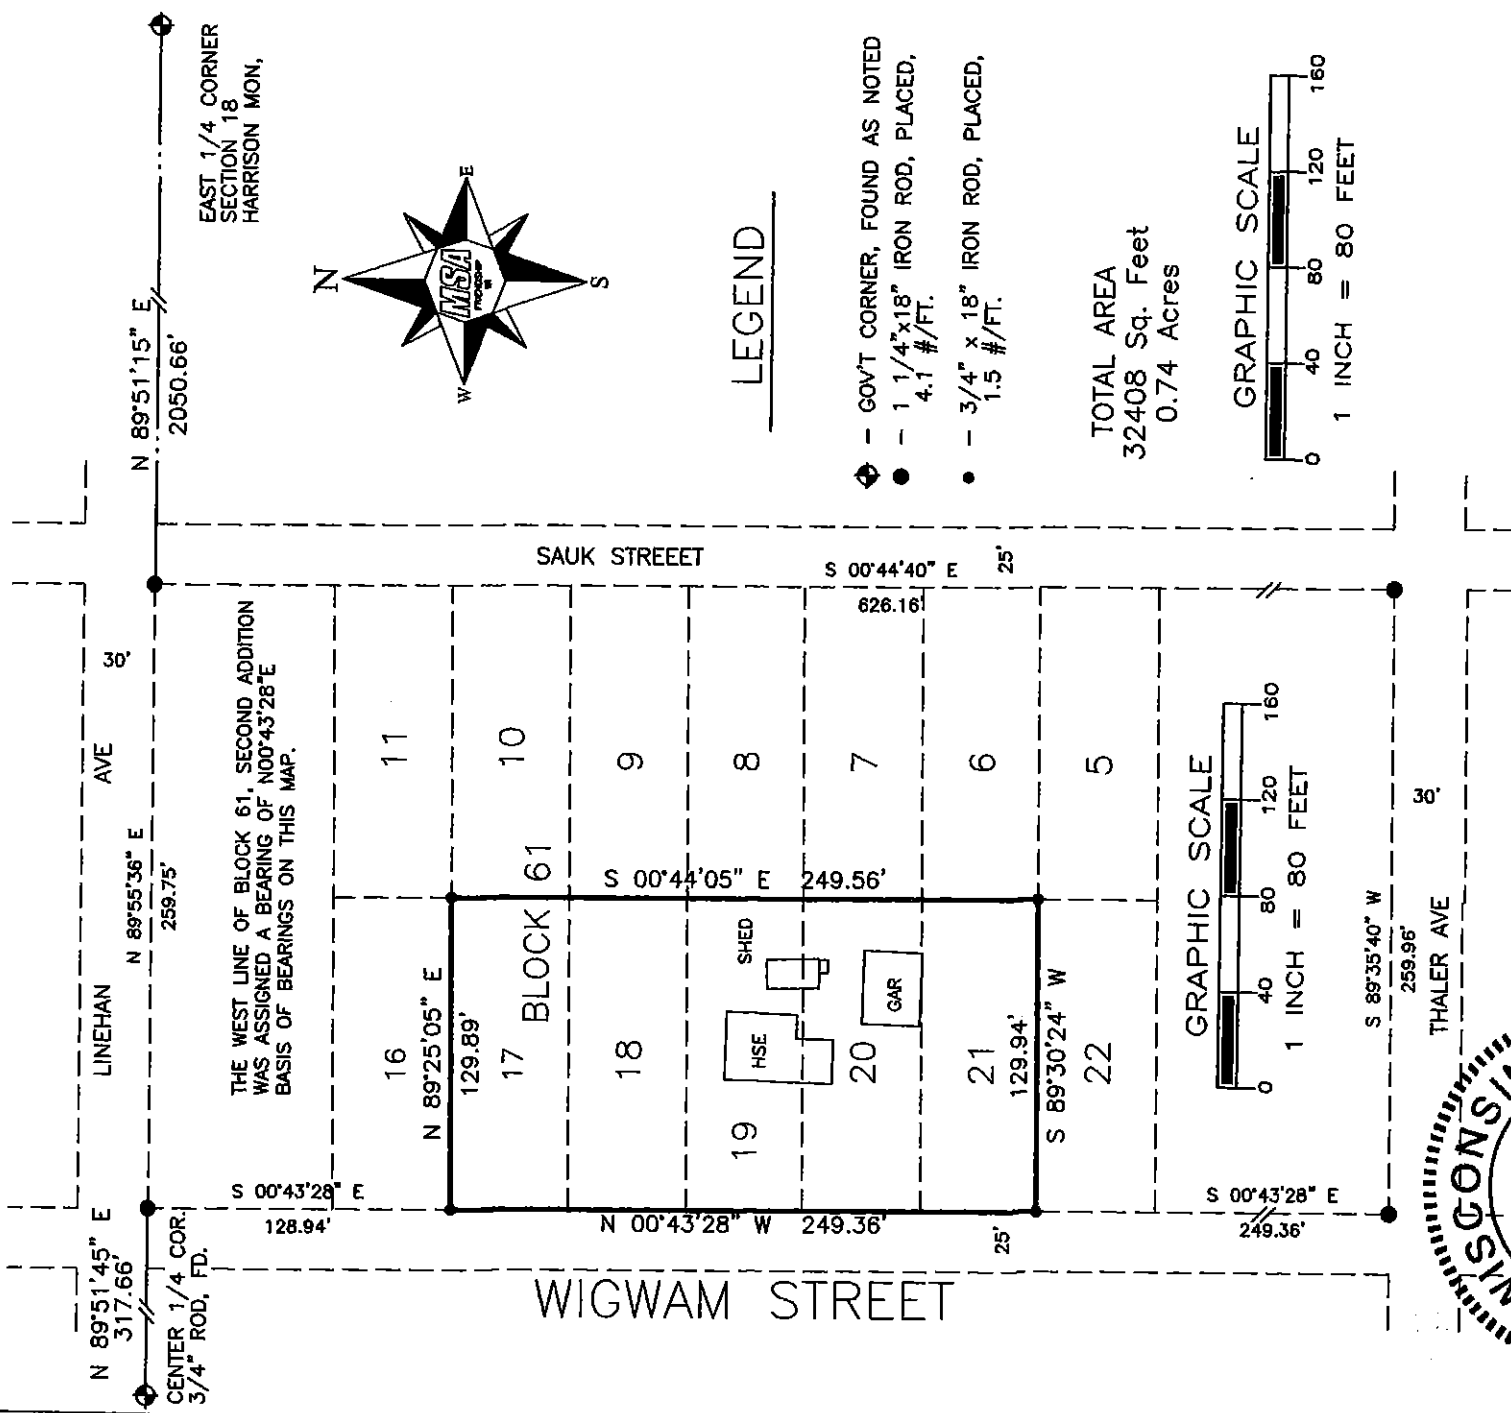




EAST 1/4 CORNER SECTION 18 HARRISON MON.

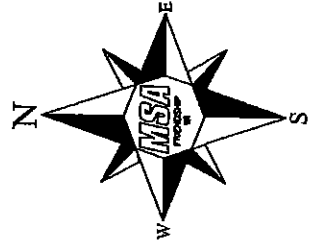

LEGEND

- ◆ - GOV'T CORNER, FOUND AS NOTED
- - 1 1/4"x18" IRON ROD, PLACED, 4.1 #/FT.
- - 3/4" x 18" IRON ROD, PLACED, 1.5 #/FT.

TOTAL AREA
 32408 Sq. Feet
 0.74 Acres

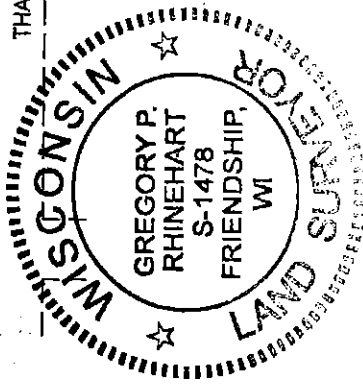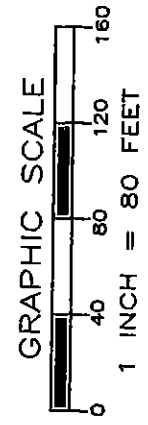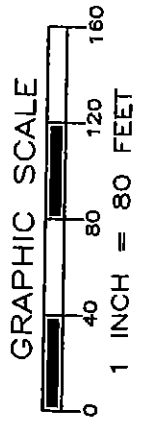

Gregory P. Rhinehart
 MSA PROFESSIONAL SERVICES
 GREGORY P. RHINEHART, PROFESSIONAL LAND SURVEYOR, S-1478
 DATE 9/27/2016

NOTE: IF THE SURVEYOR'S SEAL AT LEFT IS NOT RED IN COLOR, THE SURVEY IS A COPY AND SHOULD BE ASSUMED TO CONTAIN UNAUTHORIZED ALTERATIONS. THE CERTIFICATION CONTAINED ON THIS DOCUMENT SHALL NOT APPLY TO COPIES.

18170531003