


20-17-5

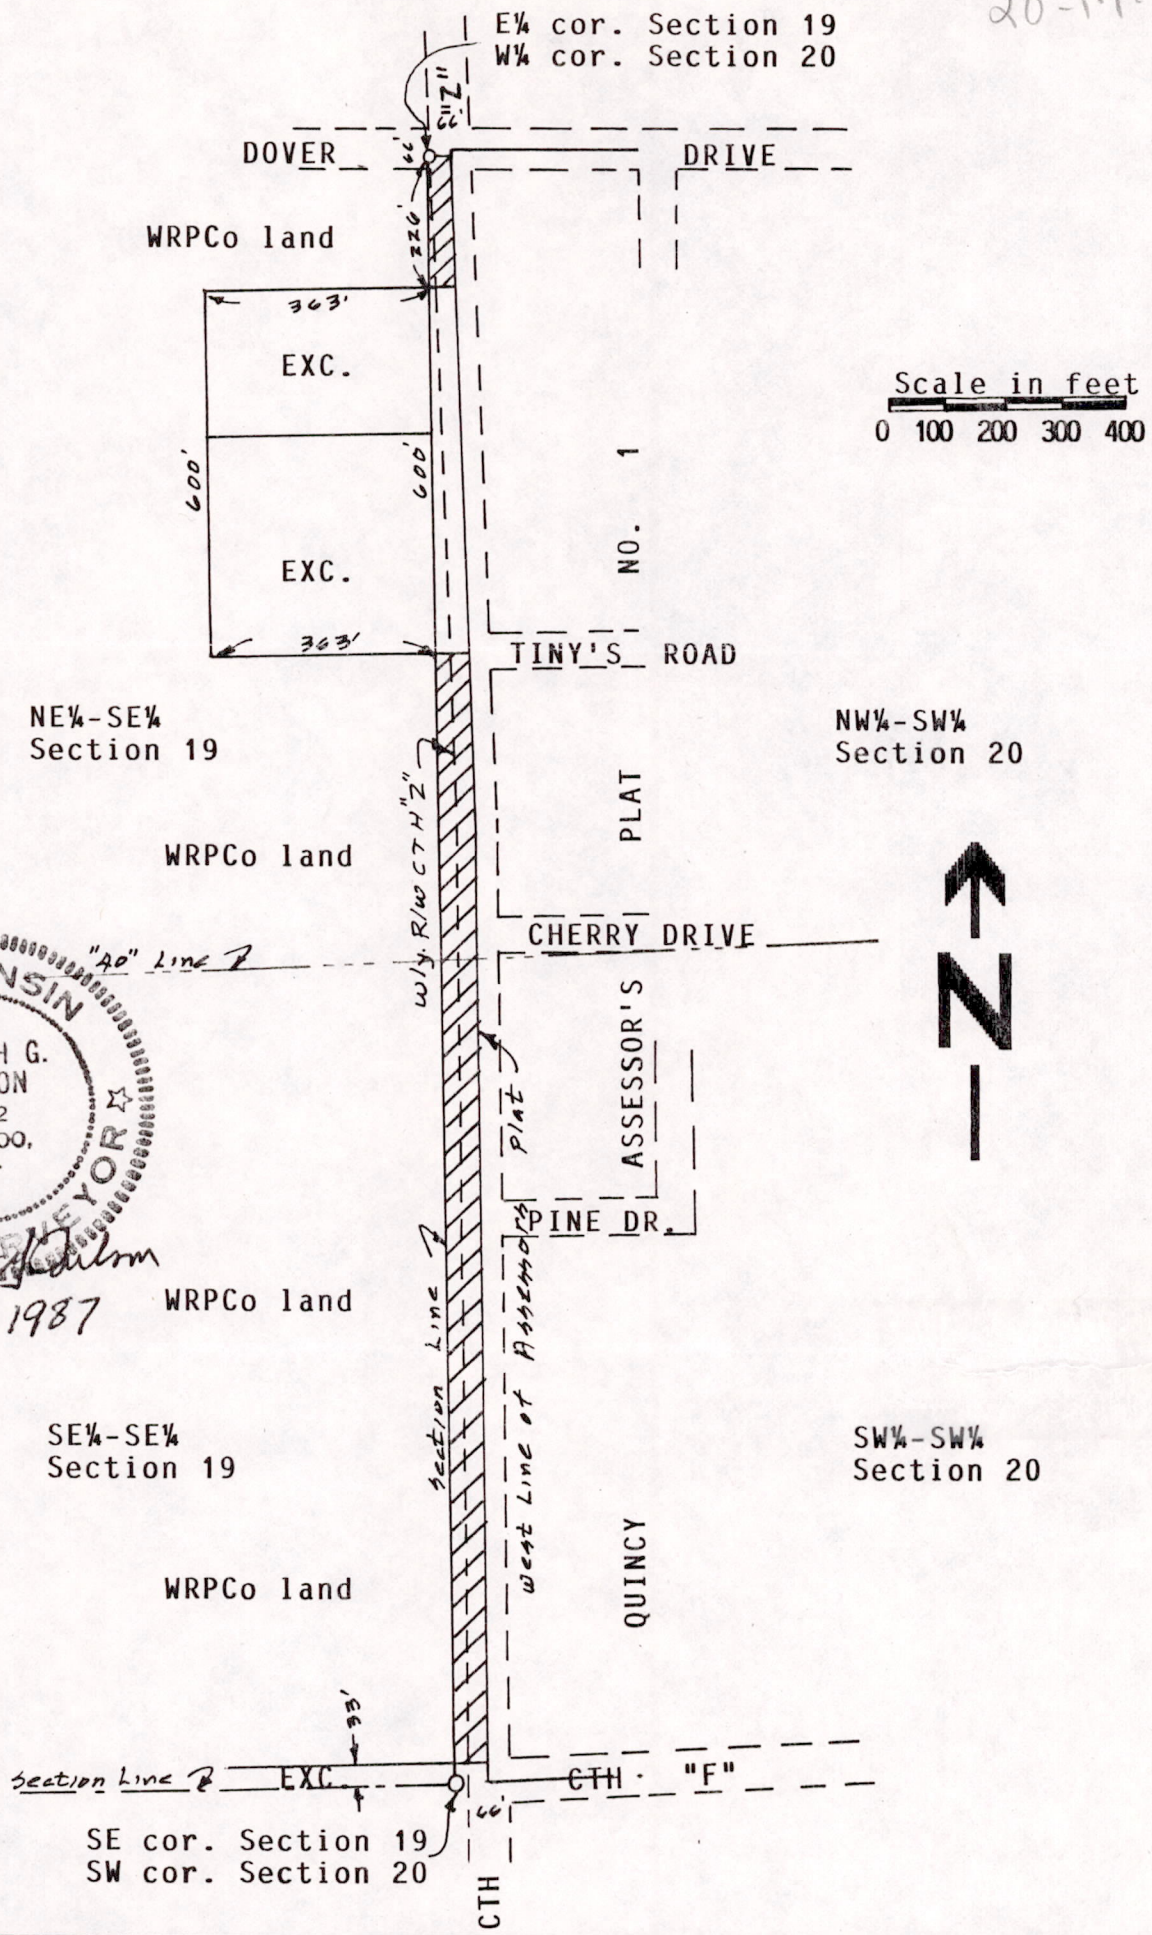

WISCONSIN
 LAND SURVEYOR
 KENNETH G. CARLSON
 S-742
 BARABOO, WIS.
Kenneth G. Carlson
 Aug 7, 1987

WRPCo - Quiet Title Action, Section 20, T17N, R5E, Town of Quincy Adams Co.

Description of land (crosshatched area) to be acquired by Quiet Title Action:

Part of the NW 1/4-SW 1/4 and SW 1/4-SW 1/4, Section 20, T17N, R5E, Town of Quincy, Adams County, Wisconsin described as: All land lying between the west line of the SW 1/4 of said Section 20 and the west line of Quincy Assessor's Plat No. 1 EXCEPT the south 33 feet thereof and EXCEPT the south 600 feet of the north 826 feet thereof.

Client: Wis. River Power Co., PO Box 50, Wisconsin Rapids WI 54494.
 Surveyor: Ken Carlson, 127 10th Ave, Baraboo WI 53913 Tel 608-356-3816

Pos 20170531005