



PROFESSIONAL SERVICES

TRANSPORTATION • MUNICIPAL
DEVELOPMENT • ENVIRONMENTAL

P.O. BOX 349 Friendship, WI. 53934-0349
608-339-3808 Fax: 608-339-8078

© MSA PROFESSIONAL SERVICES

PROJECT # 0335011

DRAWN BY GPR

CHECKED BY SJS


SHEET # 1 OF 1

FIELD BOOK #127


PAGES # 69

PLAT OF SURVEY

TRACTS 11 & 12, DEERBORN ACRES, (UNRECORDED)
PART OF THE NORTHWEST QUARTER OF THE SOUTHEAST QUARTER
SECTION 1, TOWNSHIP 17 NORTH, RANGE 6 EAST, TOWN OF ADAMS,
ADAMS COUNTY, WISCONSIN.

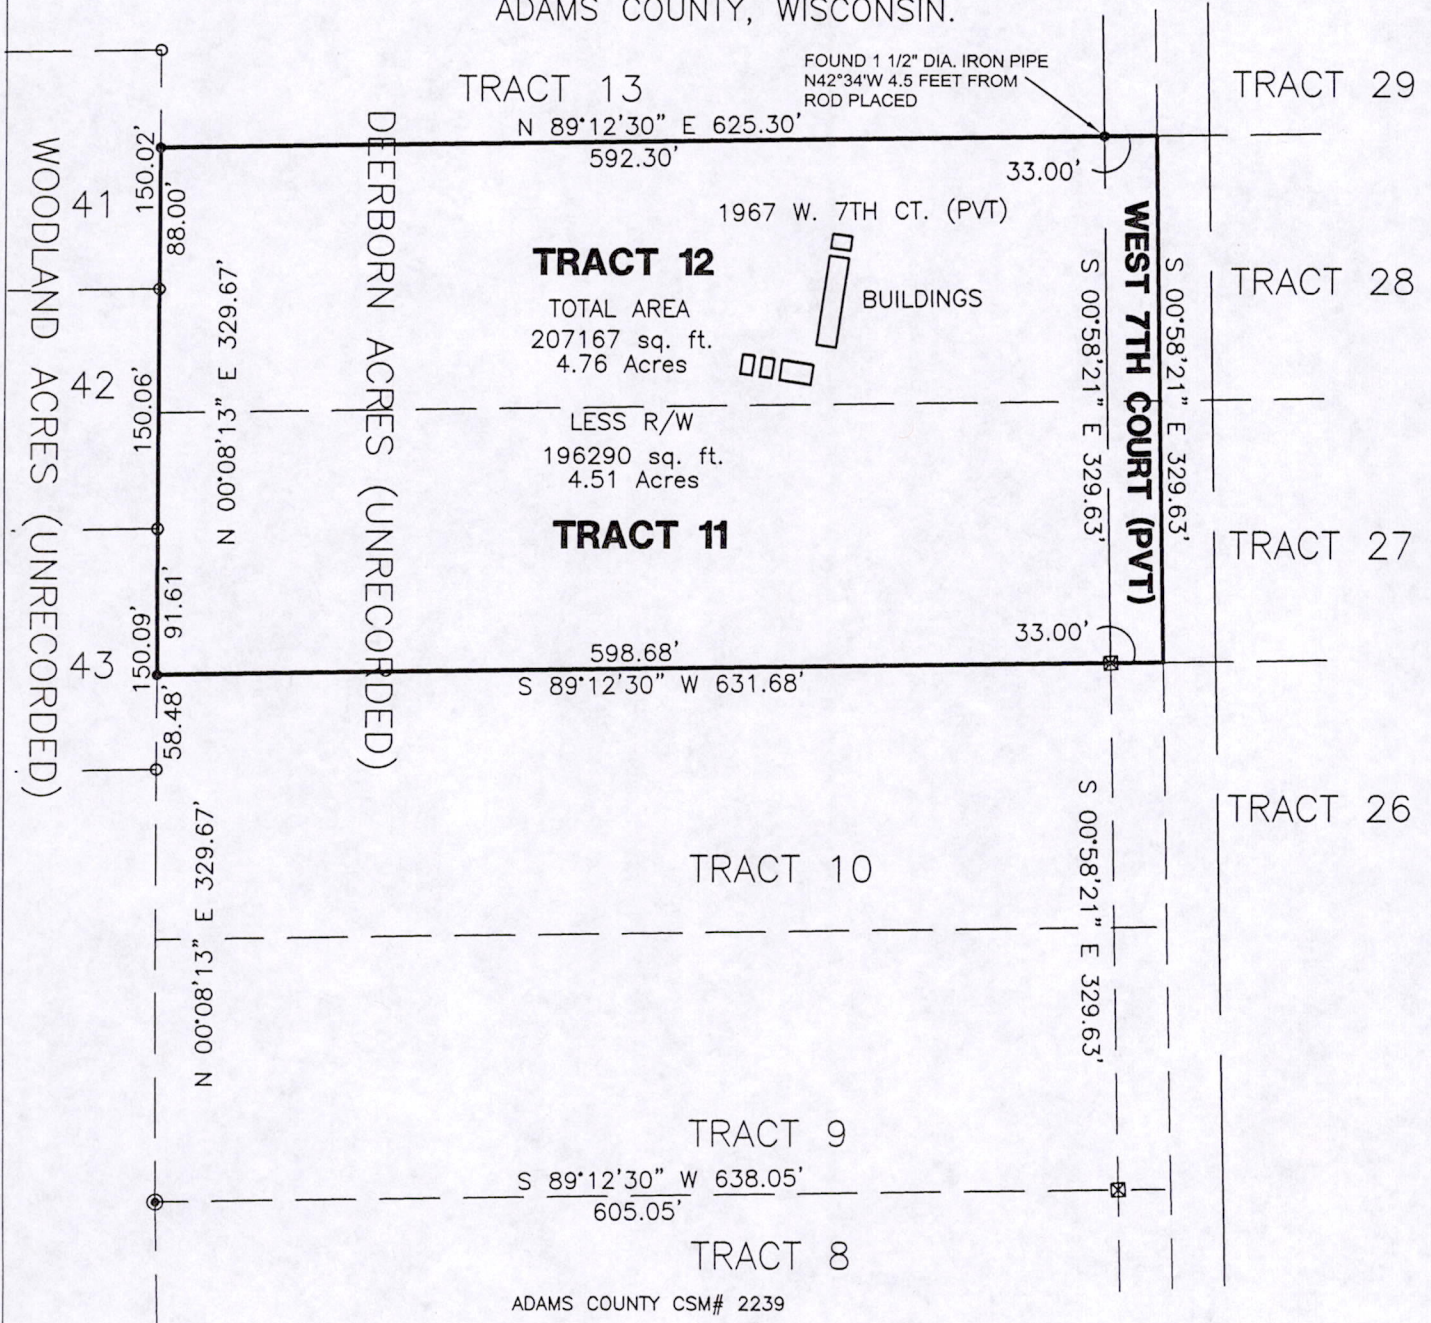

THE SOUTH LINE OF THESE 1/4 OF SECTION 1-17-06E
WAS ASSIGNED A BEARING OF S89°12'30"E AS THE
BASIS OF BEARINGS ON THIS MAP.

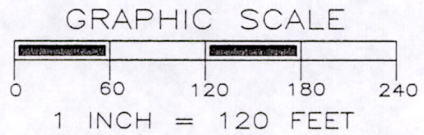

LEGEND

- ⊕ - HARRISON MONUMENT, FD.
- ⊙ - 3/4" IRON ROD, FOUND
- - 1" IRON PIPE, FOUND
- ⊠ - 1 1/2" IRON PIPE, FOUND
- - 3/4" X 18" IRON ROD, 1.5 #/FT., PLACED



CLIENT:

PAVELEC REALTY
PO BOX 70
ADAMS, WI 53910

SURVEYOR'S SEAL



[Signature] 7/31/07

MSA PROFESSIONAL SERVICES
GREGORY P. RHINEHART, REGISTERED LAND SURVEYOR, S-1478

DATE

NOTE: IF THE SURVEYOR'S SEAL AT LEFT IS NOT RED IN COLOR, THE SURVEY IS A COPY AND SHOULD BE ASSUMED TO CONTAIN UNAUTHORIZED ALTERATIONS. THE CERTIFICATION CONTAINED ON THIS DOCUMENT SHALL NOT APPLY TO COPIES.

Pos01170641001