


NAME: GLEN ZANT

ADDRESS: RT 1 FRIENDSHIP, WIS. 53934

DESCRIPTION: PART OF THE NW 1/4 NW 1/4 SEC. 2 T17N, R6E TWP. OF ADAMS, ADAMS COUNTY, WISCONSIN MORE FULLY DESCRIBED AS FOLLOWS:

COMMENCING AT THE NW CORNER OF SEC. 2;
THENCE EAST 1112.29 TO THE POINT OF BEGINNING;
THENCE CONTINUING EAST 208.71 FEET; THENCE
S 00°-06' W 1043.35 FEET; THENCE WEST 208.71
FEET; THENCE N 00°-06' E 1043.35 FEET TO
THE POINT OF BEGINNING; CONTAINING 5.0
ACRES. ALSO SUBJECT TO ROAD RIGHT-OF-WAY
EASEMENT.

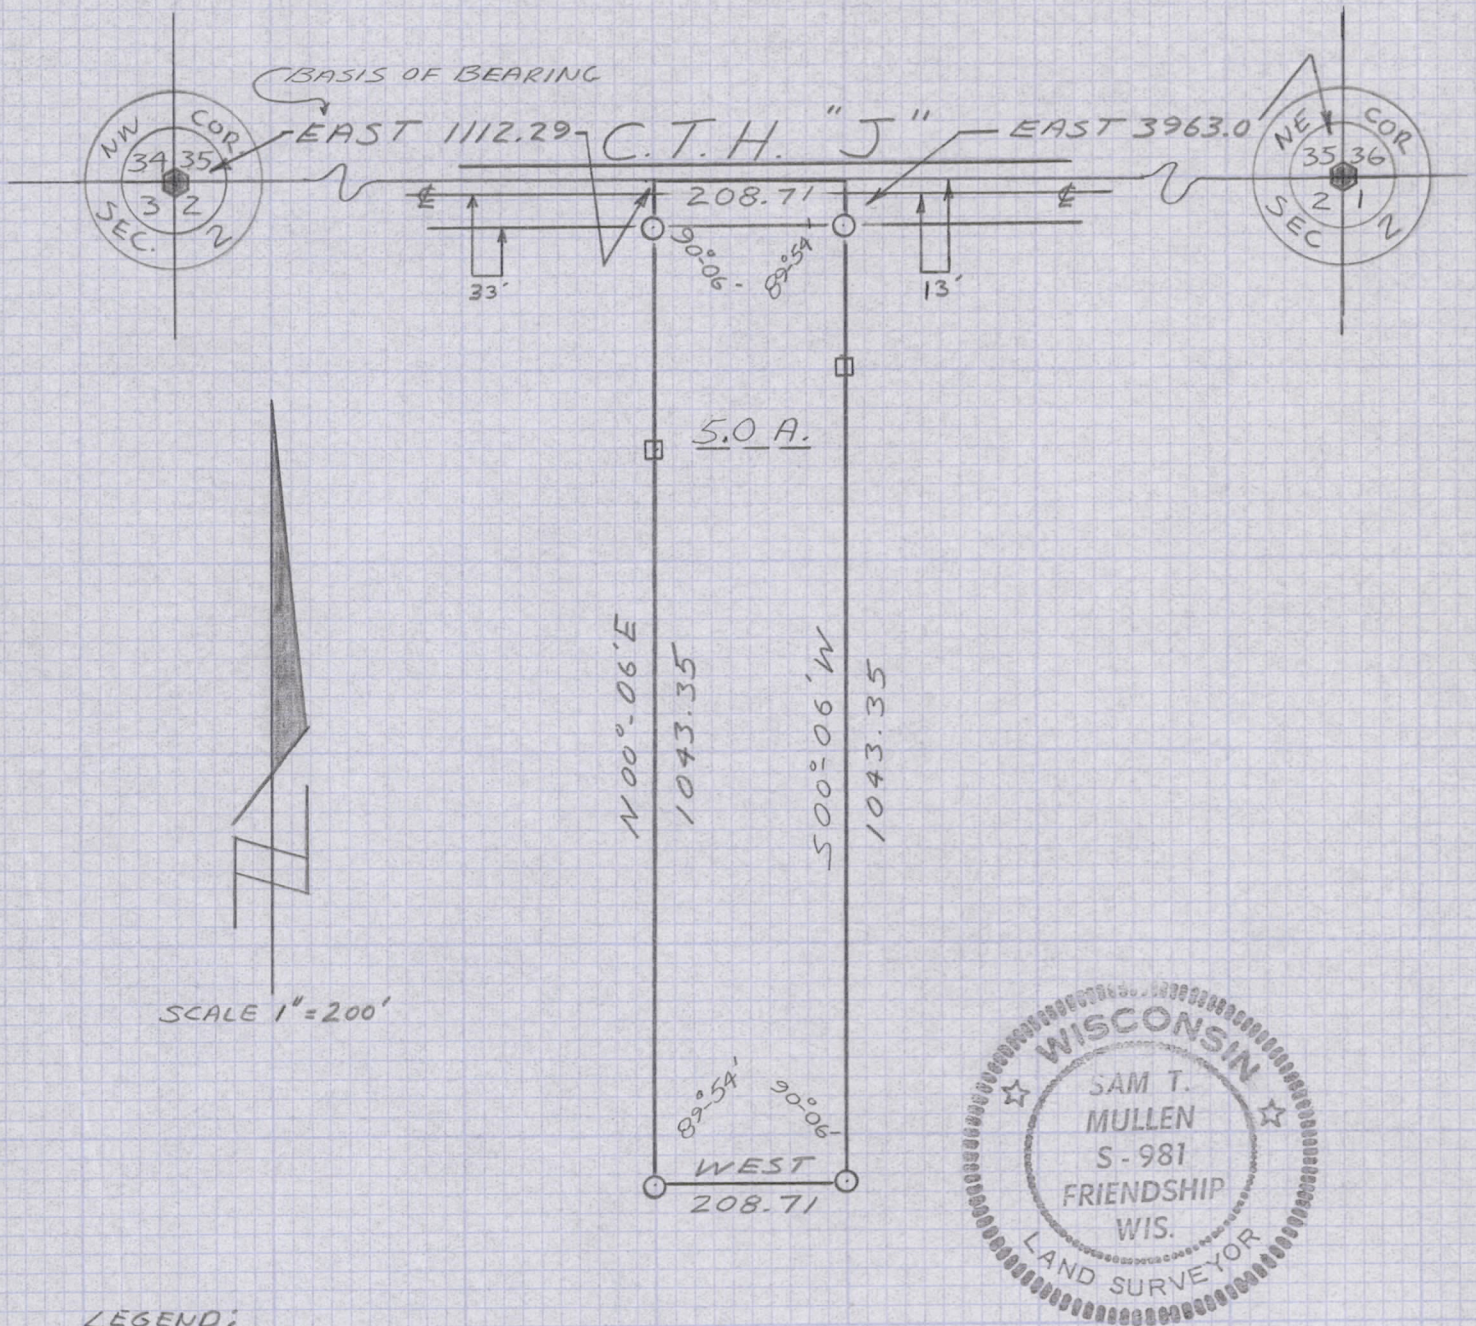

LEGEND:

- - IRON PIPE SET
- ⊕ - CONCRETE MON. FOUND
- - LATH SET ON LINE

Sam T. Mullen
SAM T. MULLEN R.L.S. NO. S-981
APRIL 7, 1972

POS021706 21001