


NAME: ORVAL E. POURCHOT

ADDRESS: FRIENDSHIP, WIS.

DESCRIPTION: PARCEL "A": THE SOUTH 38.00 FEET OF LOT 4 AND THE SOUTH 38.00 FEET OF THE WEST 33.00 FEET OF LOT 3, ALL IN BLOCK 4 ORIGINAL PLAT OF THE VILLAGE OF FRIENDSHIP, ADAMS COUNTY, WISCONSIN.


PARCEL "B" THE NORTH 59.00 FEET OF THE SOUTH 97.00 FEET OF LOT 4, THE NORTH 59.00 FEET OF THE SOUTH 97.00 FEET OF THE WEST 16.00 FEET OF LOT 3, THE NORTH 17.00 FEET OF THE SOUTH 55.00 FEET OF THE EAST 50.00 FEET OF LOT 3 AND THE SOUTH 38.00 FEET OF THE EAST 33.00 FEET OF LOT 3 ALL IN BLOCK 4 ORIGINAL PLAT OF THE VILLAGE OF FRIENDSHIP, ADAMS COUNTY, WISCONSIN.

PARCEL "C" THE NORTH 77.00 FEET OF THE EAST 50.00 FEET OF LOT 3 AND ALL OF LOT 2 BLOCK 4 ORIGINAL PLAT OF THE VILLAGE OF FRIENDSHIP, ADAMS COUNTY, WISCONSIN.

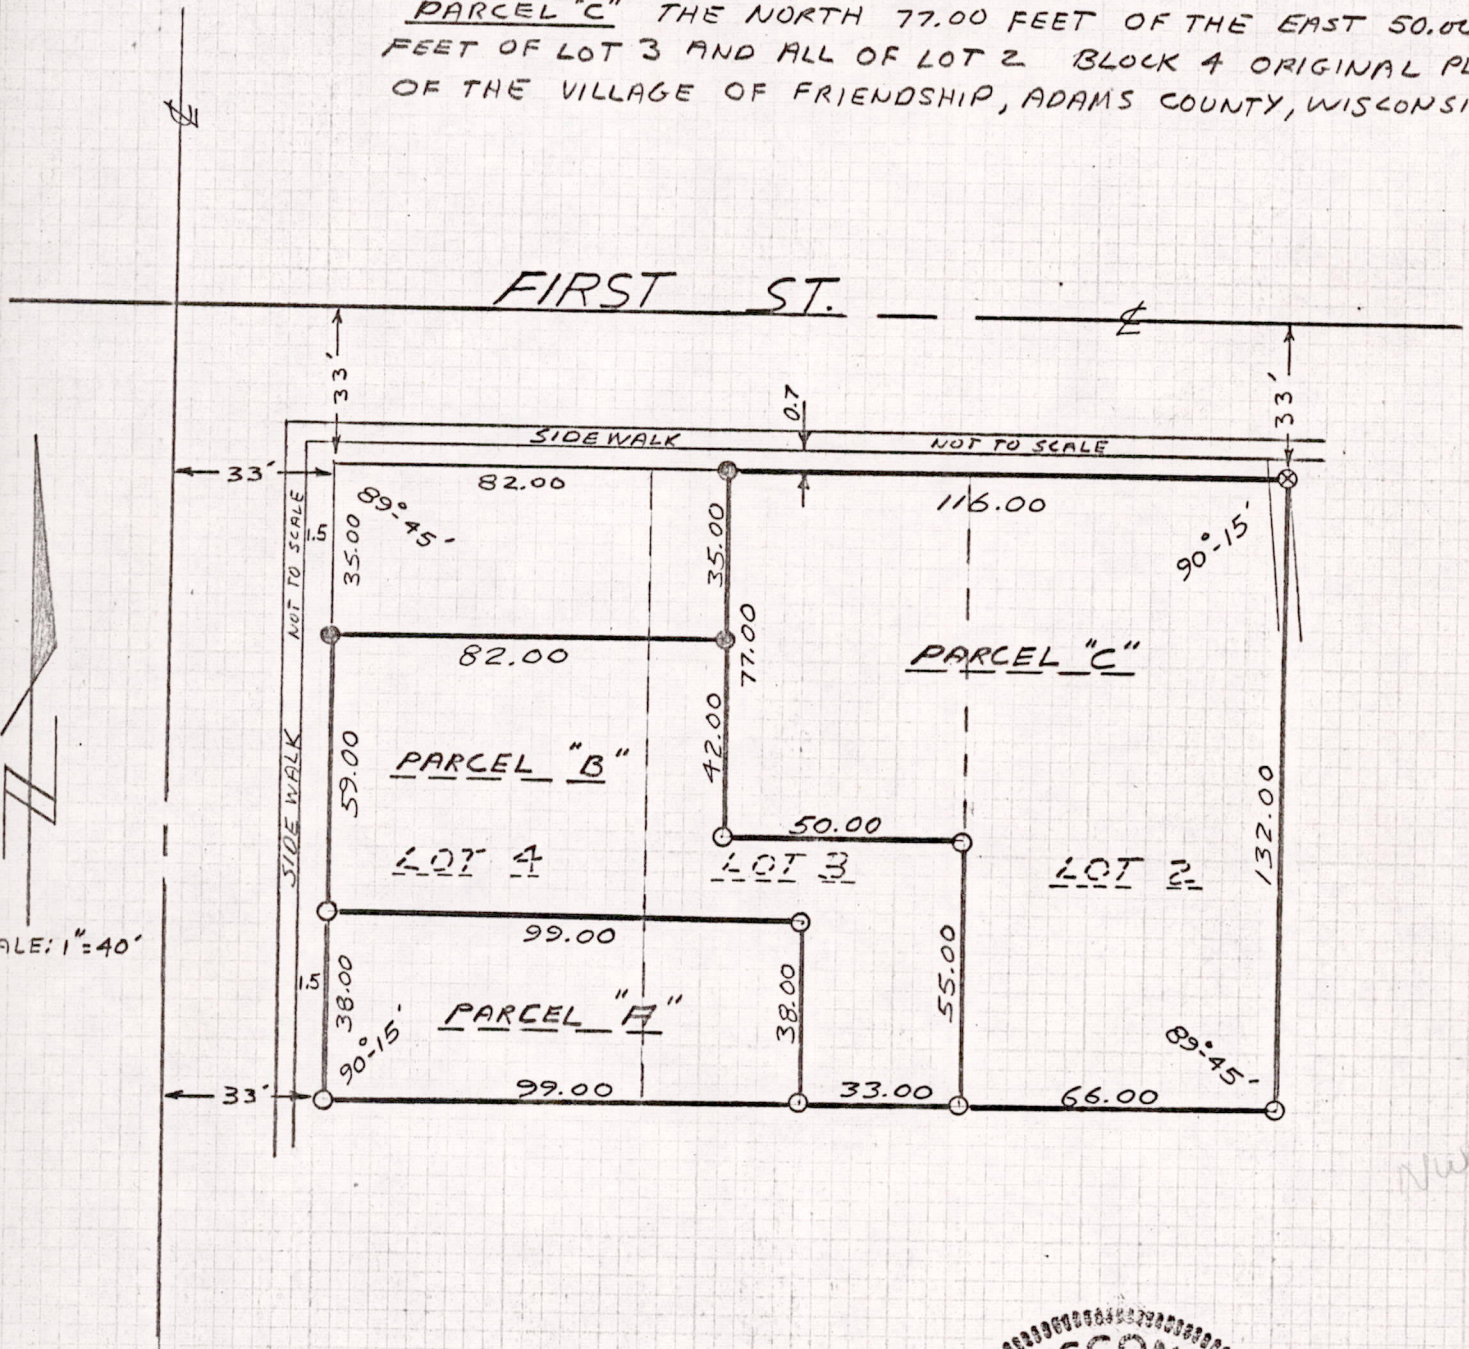

LEGEND:

- — IRON PIPE SET
- ⊗ — PK NAIL AND CROSS IN CONCRETE
- — SOLID IRON ROD FOUND

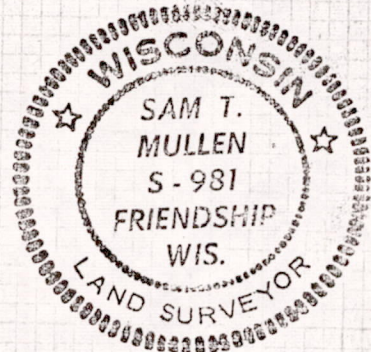

Sam T. Mullen

SAM T. MULLEN R.L.S. NO. 5-981
MAY 4, 1972

Pos 05170631003