



PLAT OF SURVEY

LOCATED IN BLOCK 3 OF THE ORIGINAL PLAT OF FRIENDSHIP,
SECTION 5, TOWNSHIP 17 NORTH, RANGE 6 EAST, VILLAGE OF FRIENDSHIP,
ADAMS COUNTY, WISCONSIN

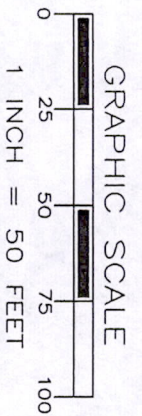


W FIRST STREET

THE WEST LINE OF BLOCK 10
WAS ASSIGNED A BEARING OF N0°56'38"W AS THE
BASIS OF BEARINGS ON THIS MAP.

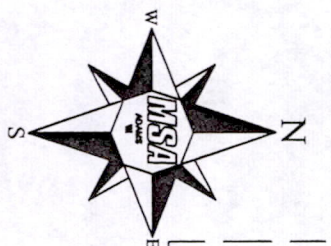

- LEGEND**
- - 1" IRON PIPE, FD.
 - ⊙ - 3/4" IRON ROD, FOUND
 - - 3/4" X 18" IRON ROD,
1.5 #/FT., PLACED

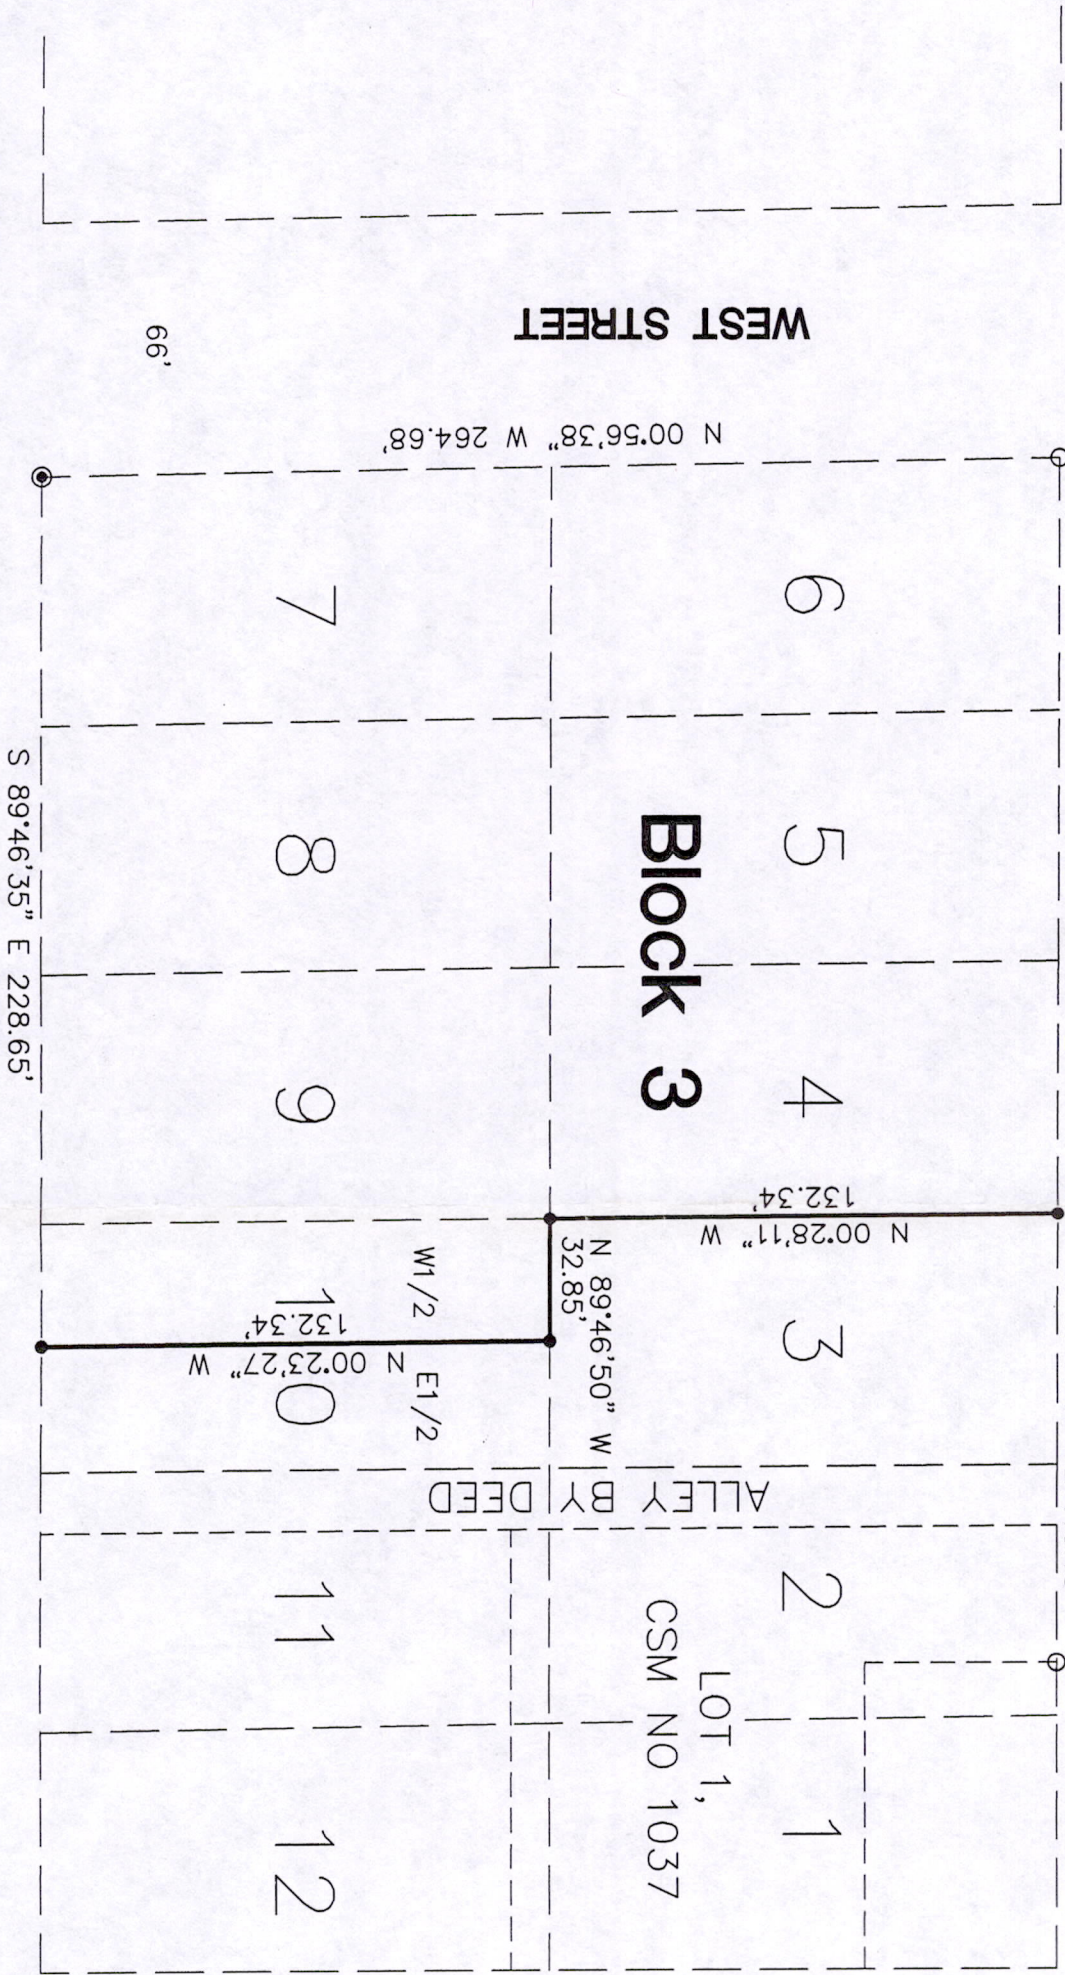


W SECOND STREET

MSA PROFESSIONAL SERVICES
GREGORY P. RHINEHART, REGISTERED LAND SURVEYOR, S-1478

Gregory P. Rhinehart

10/16/09
DATE

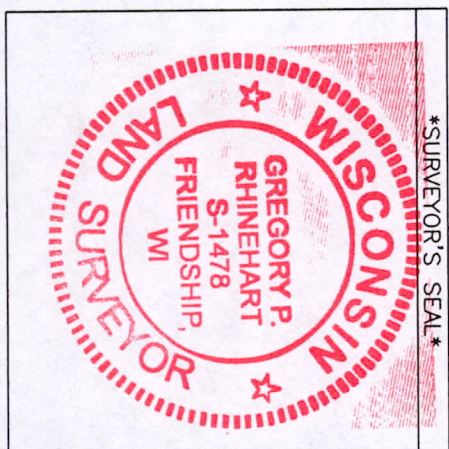

**TRANSPORTATION • MUNICIPAL
DEVELOPMENT • ENVIRONMENTAL**
301 South Main Street Adams, WI 53910
608-339-3808 Fax: 608-339-8078
Web Address: www.msa-ps.com
© MSA PROFESSIONAL SERVICES

PROJECT No. R03002000
FIELD BOOK No. 138
PAGE 36
SHEET 1 of 1

DRAWN BY: GPR
CHECKED BY: SJS

PLAT OF SURVEY FOR
ED AND LAURIE GOLDEN
PO BOX 138
FRIENDSHIP, WI 53934

P0505170631005