

PLAT OF SURVEY

MID-STATE ASSOCIATES, INC.

1111 6 TH ST.


BARABOO, WISCONSIN

ROBERT ST. 66'

M.P. 5, T17N, R2E
FD.


SUNNYSIDE
ADDITION
TO
VILLAGE
OF
FRIENDSHIP

(REC. AS 20 CHAINS)

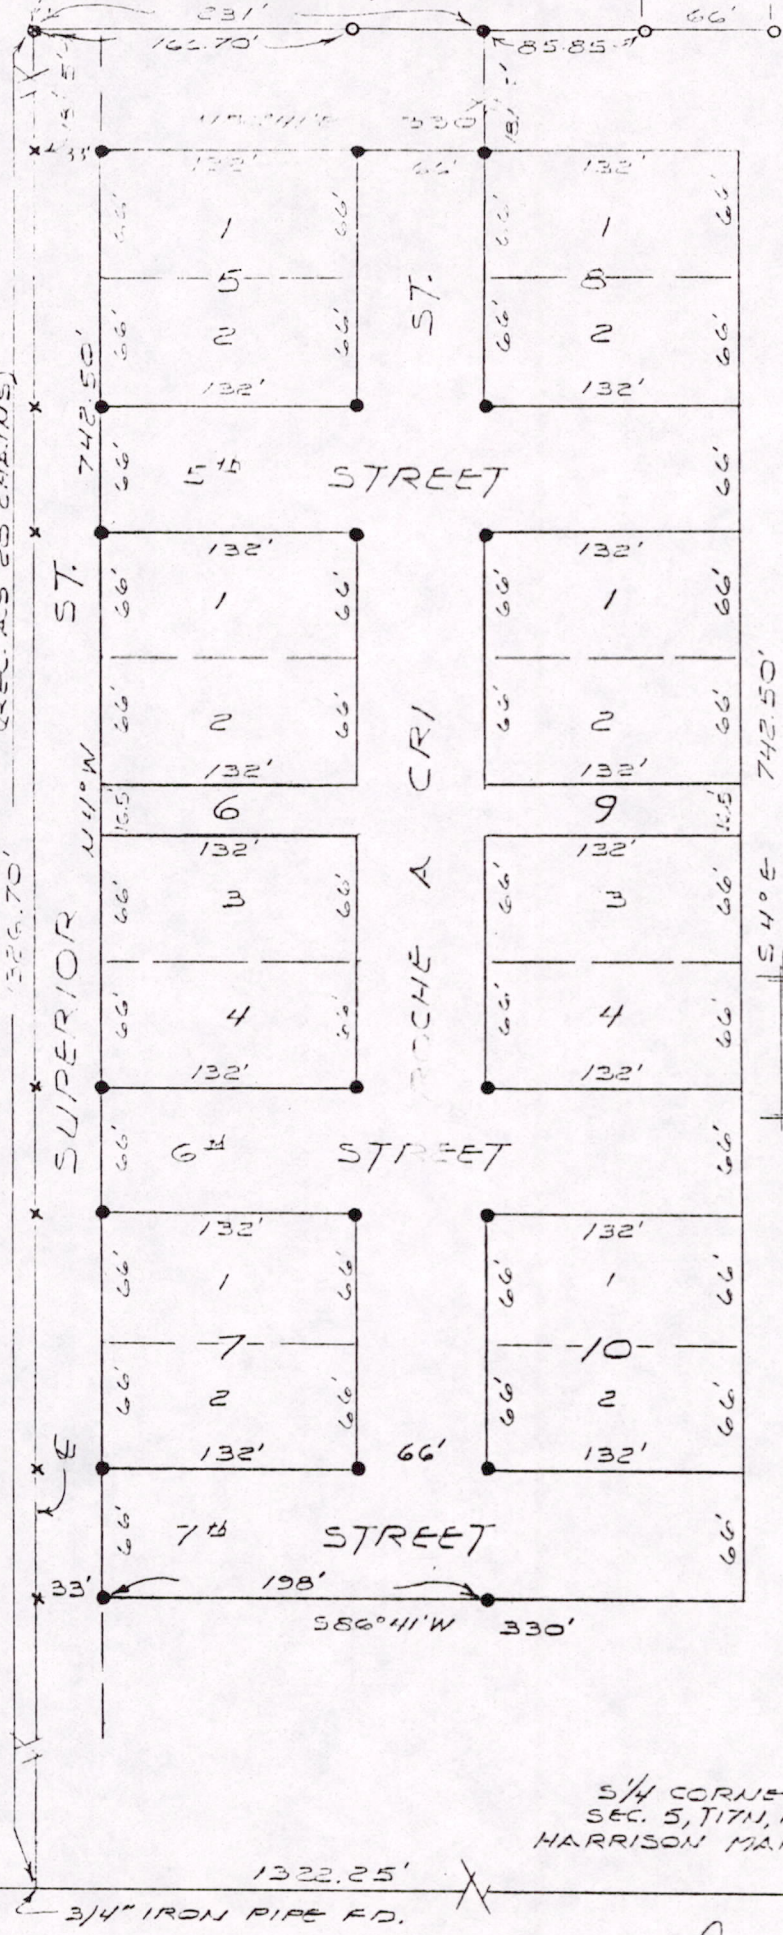

LEGEND
 ● = 3/4" x 24" IRON ROD
 ○ = 2" IRON PIPE FD.
 X = PK NAILS
 FB. 440, PG.

MAGNETIC BEARINGS
 REFERENCED TO
 CENTERLINE OF
 SUPERIOR ST.
 AS N 4°00' W

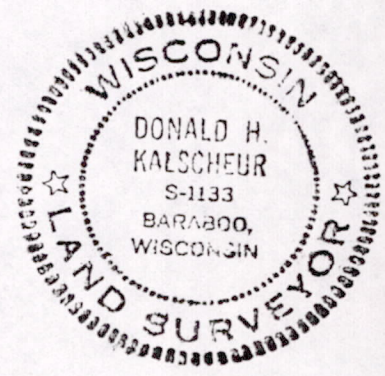

3/4 CORNER
 SEC. 5, T17N, R2E
 HARRISON MARKER

BY: *Donald H. Kalscheur*
 REGISTERED LAND SURVEYOR

12/19/73

I hereby certify that I have surveyed the property shown on this plat and that this plat is a correct representation of said survey to the best of my knowledge and belief.

SCALE: 1"=100'

PROJECT NO.: 54

POS05170631008