

EASEMENT SURVEY FOR WE ENERGIES

LOCATED IN THE SW1/4-SE1/4 AND THE SE1/4-SE1/4 OF SECTION 5, AND LOCATED IN THE SW1/4-SW1/4 AND THE SE1/4-SW1/4 OF SECTION 4, T17N-R6E, TOWN OF ADAMS, ADAMS COUNTY WISCONSIN

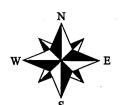

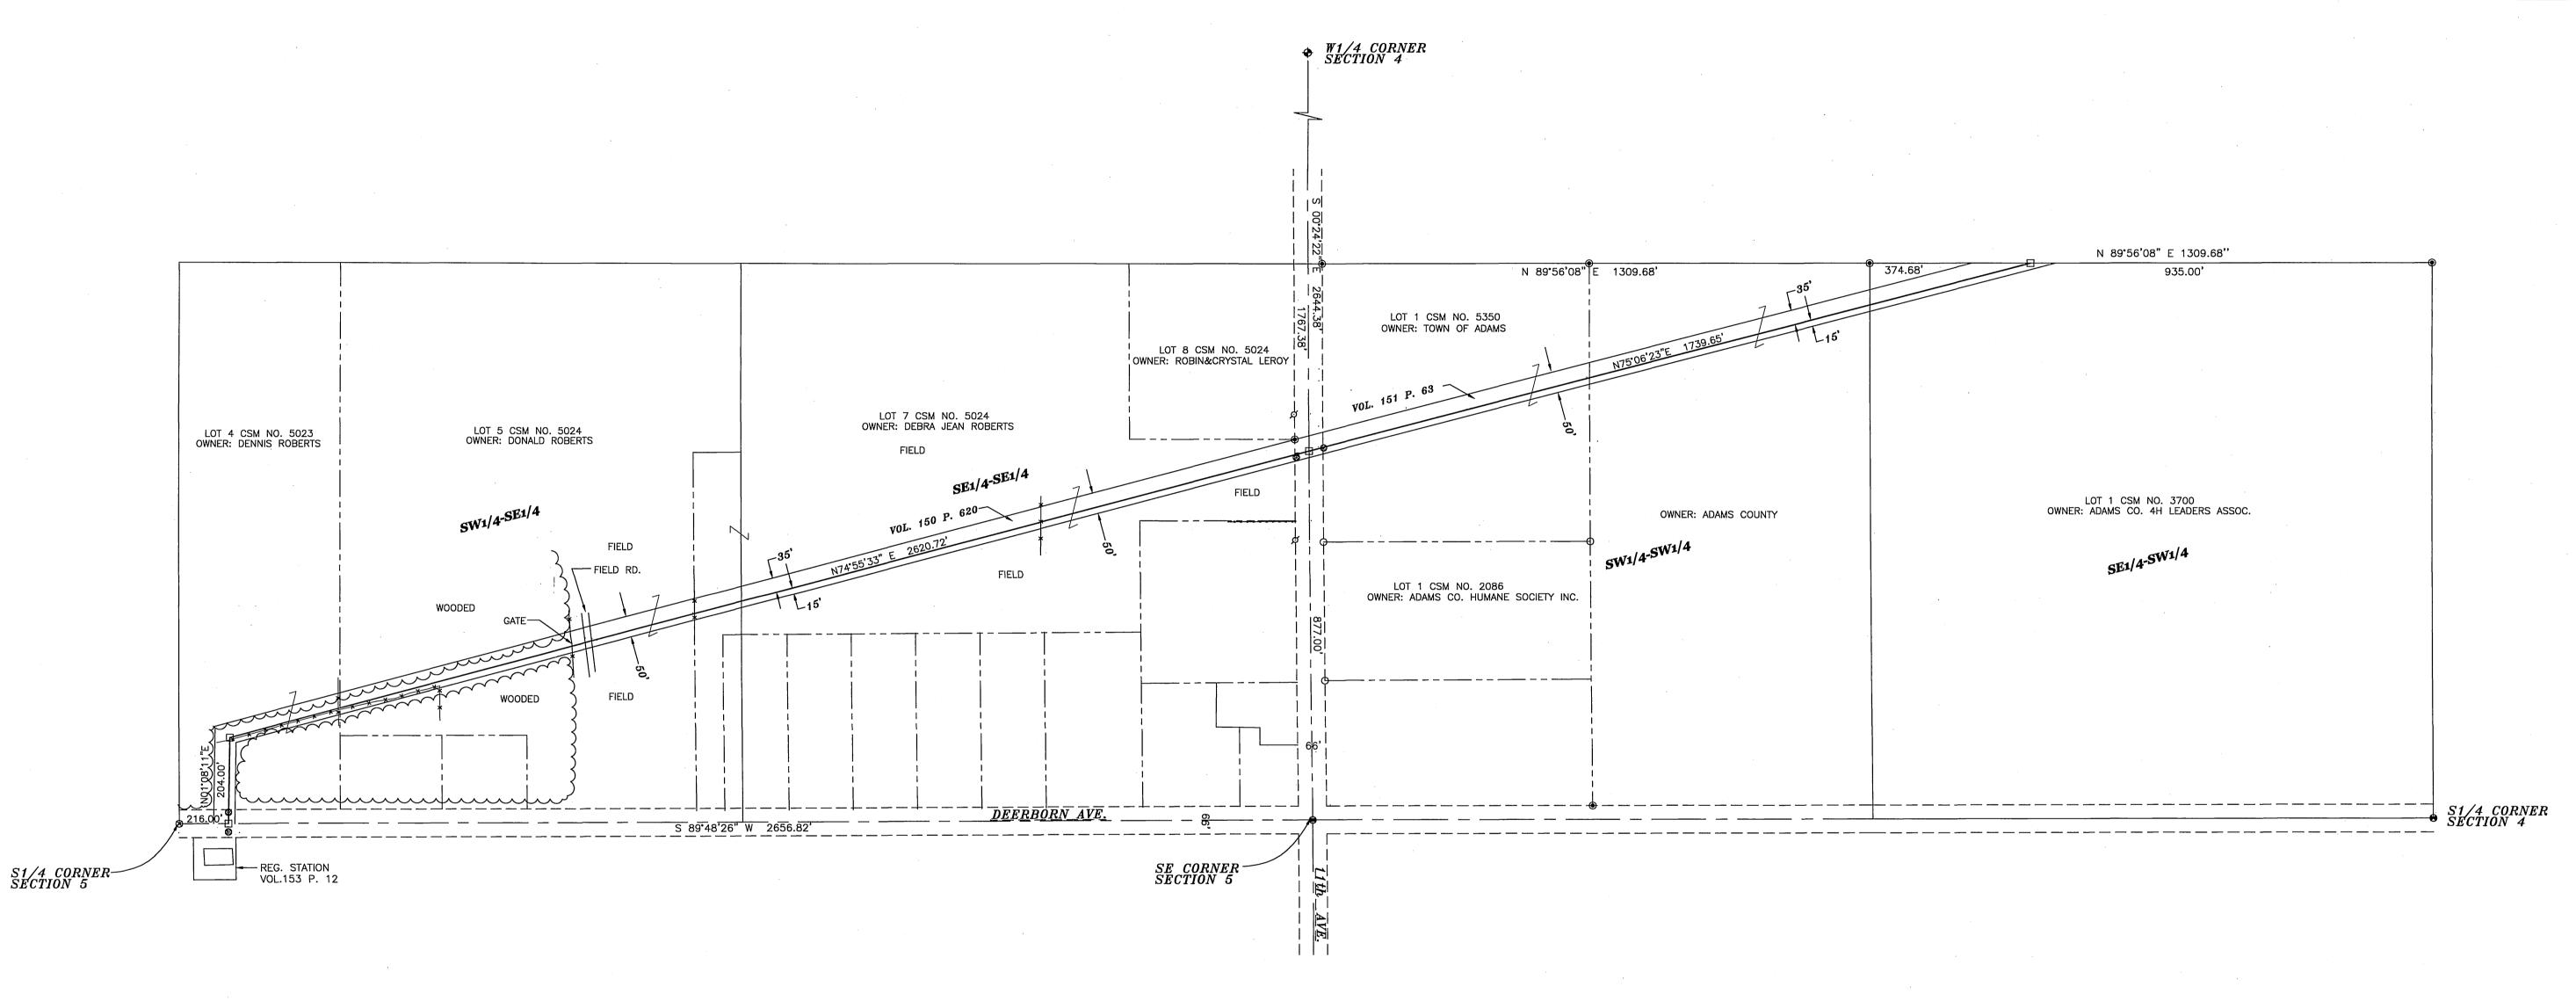

SURVEYOR'S NOTES BOUNDARY LINES ON THIS MAP ARE FOR INFORMATION ONLY AND MAY NOT BE EXACT. UNLESS THERE IS A BEARING AND DISTANCE ASSOCIATED WITH THE BOUNDARY LINE IT IS TO BE ASSUMED THAT IT WAS NOT SURVEYED.

CALLAWAY LAND SURVEYING 340 SECOND ST. NORTH

STEVENS POINT, WI 54481 OFFICE 715-345-6962 MOBILE 715-347-LAND $\it EMAIL\ kelly @callaway land surveying.com$

SURVEYOR'S CERTIFICATE

I, Kelly D. Callaway, Registered Land Surveyor, Do hereby certify: That I have surveyed and mapped those lands being part of SW1/4-SE1/4 & the SE1/4-SE1/4 of Section 5 also located in the SW1/4-SW1/4 & the SE1/4-SW1/4 of Section 4, T17N-R6E, Town of Adams, Adams County, Wisconsin.

That said map is a true representation of those lands surveyed. That I made such map under the direction of WE ENERGIES. That I have complied with the provisions of Chapter A–E7 of the Wisconsin Administrative codes.

LEGEND

- HARRISON MONUMENT FOUND
- ☐ CALCULATED POSITION (NO MON.)
- O 1 1/4" IRON PIPE FOUND
- Ø POWER POLE
- VENT SURVEY NAIL FOUND
- ⊗ PK NAIL FOUND

BASIS OF BEARINGS BEARINGS ARE BASED ON THE EAST LINE OF THE SE 1/4 OF SECTION 5.

CLIENT:WE ENERGIES JOB NO.: 11-090 SHEET 1 OF 1