



**TRANSPORTATION • MUNICIPAL • REMEDIATION  
DEVELOPMENT • ENVIRONMENTAL**

307 Main Street P.O.Box 349 Friendship, WI 53934-0349  
608-339-3808 Fax: 608-339-8078

**PROFESSIONAL SERVICES** © 2001 MSA Professional Services, Inc.

:PREPARED FOR:

JOHN NEUWIRTH  
306 EAST NORTH STREET  
FRIENDSHIP, WI. 53934

FIELD BOOK # AF 97

PROJECT # 333705

DRAWN BY: JAS


PAGES # 58

PAGE: 1 OF 1



CHECKED BY: GPR

**PLAT OF SURVEY**


PART OF THE SOUTHEAST QUARTER OF THE SOUTHWEST QUARTER  
SECTION 5, TOWNSHIP 17 NORTH, RANGE 6 EAST, VILLAGE OF FRIENDSHIP,  
ADAMS COUNTY, WISCONSIN.

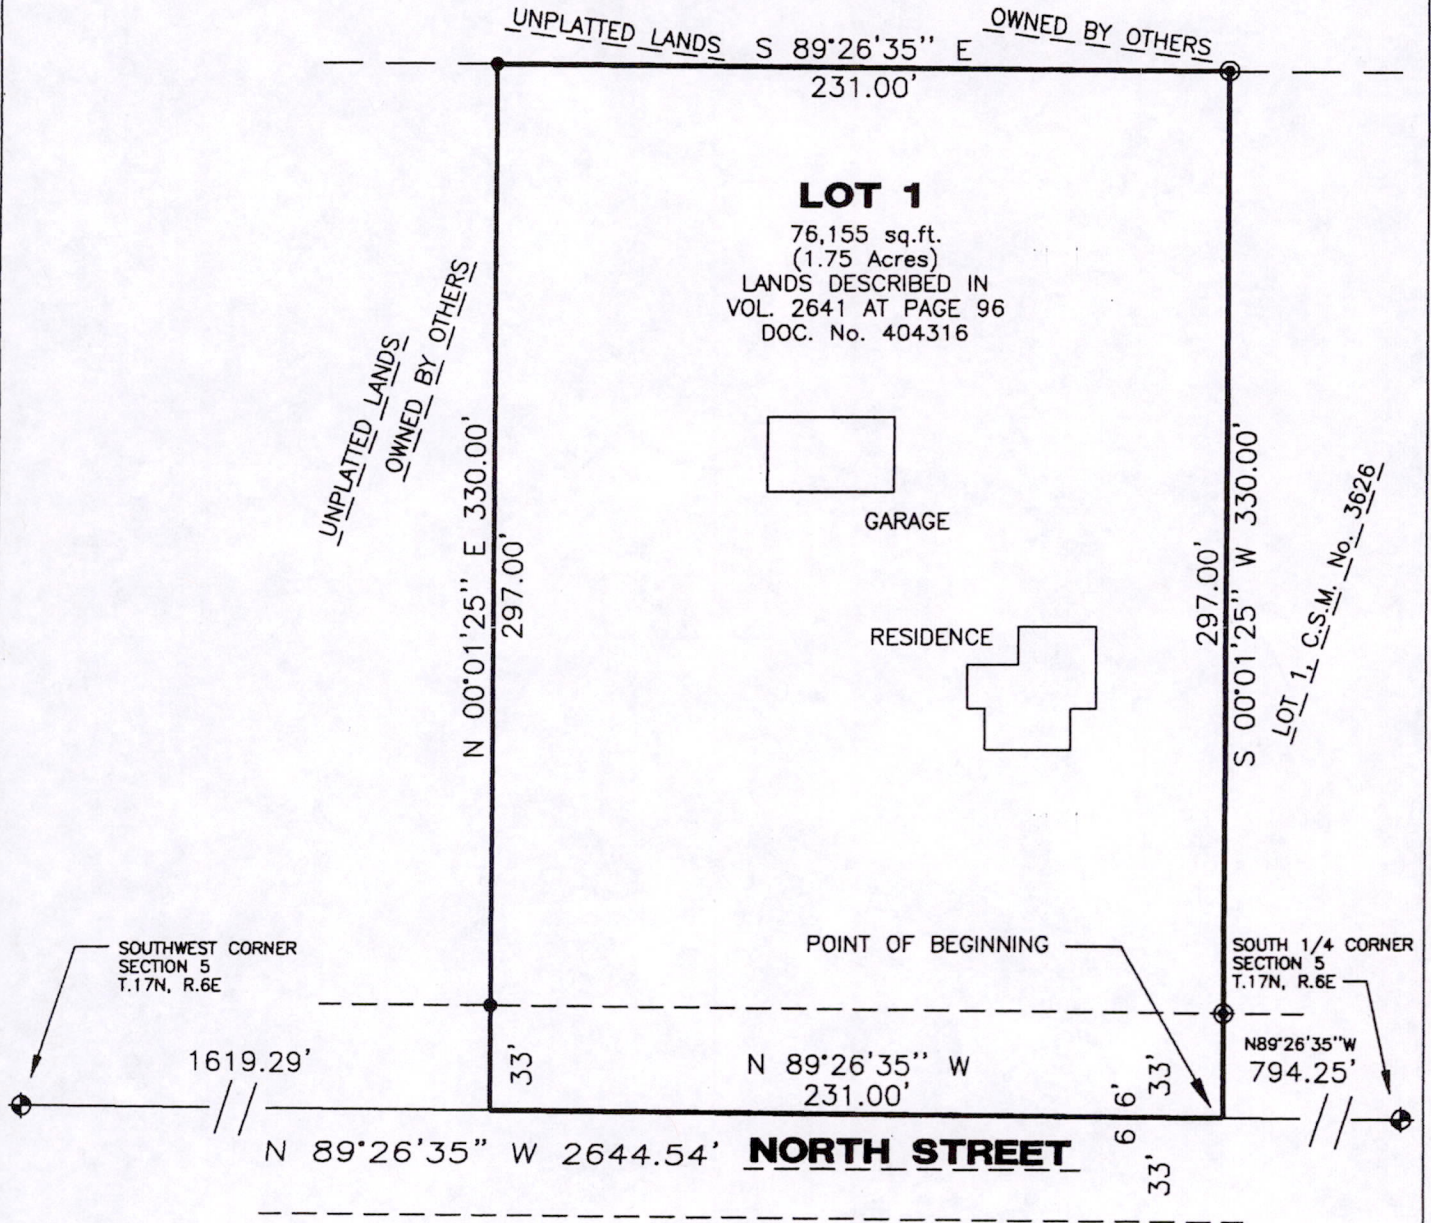

THE SOUTH LINE OF THE SW 1/4 OF SECTION 5-17-6  
WAS ASSIGNED A BEARING OF S89°26'35"E AS THE  
BASIS OF BEARINGS ON THIS MAP.

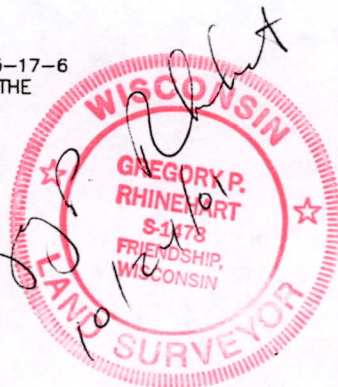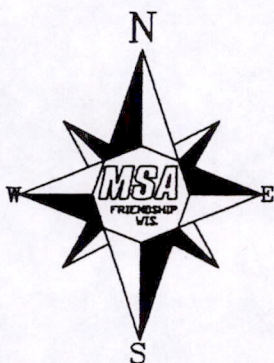

GRAPHIC SCALE

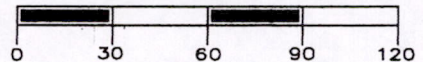

1 INCH = 60 FEET

**LEGEND**

- ⊕ - HARRISON MONUMENT, FD.
- ⊙ - 3/4" IRON ROD, FOUND
- - 3/4" X 24" IRON ROD, 1.5 #/FT., PLACED

IF THE SURVEYOR'S SEAL IS NOT  
RED IN COLOR, THIS MAP IS A COPY  
AND SHOULD BE ASSUMED TO CONTAIN  
UNAUTHORIZED ALTERATIONS. THE  
CERTIFICATION DOES NOT APPLY TO  
COPIES.

Pos05170631013