

NAME Mrs. George Pohl

ADDRESS 505 Quincy Avenue, Friendship, Wisconsin


DESCRIPTION:

SESE

Lots 3-5, Block 4, Second Addition of Oaklawn,
Village of Friendship, Adams County, Wisconsin

LEGEND


- -Indicates Iron Stake Set
- -Indicates Iron Stake Found
- ⊗ -Indicates Iron Stake Found - Incorrectly Placed

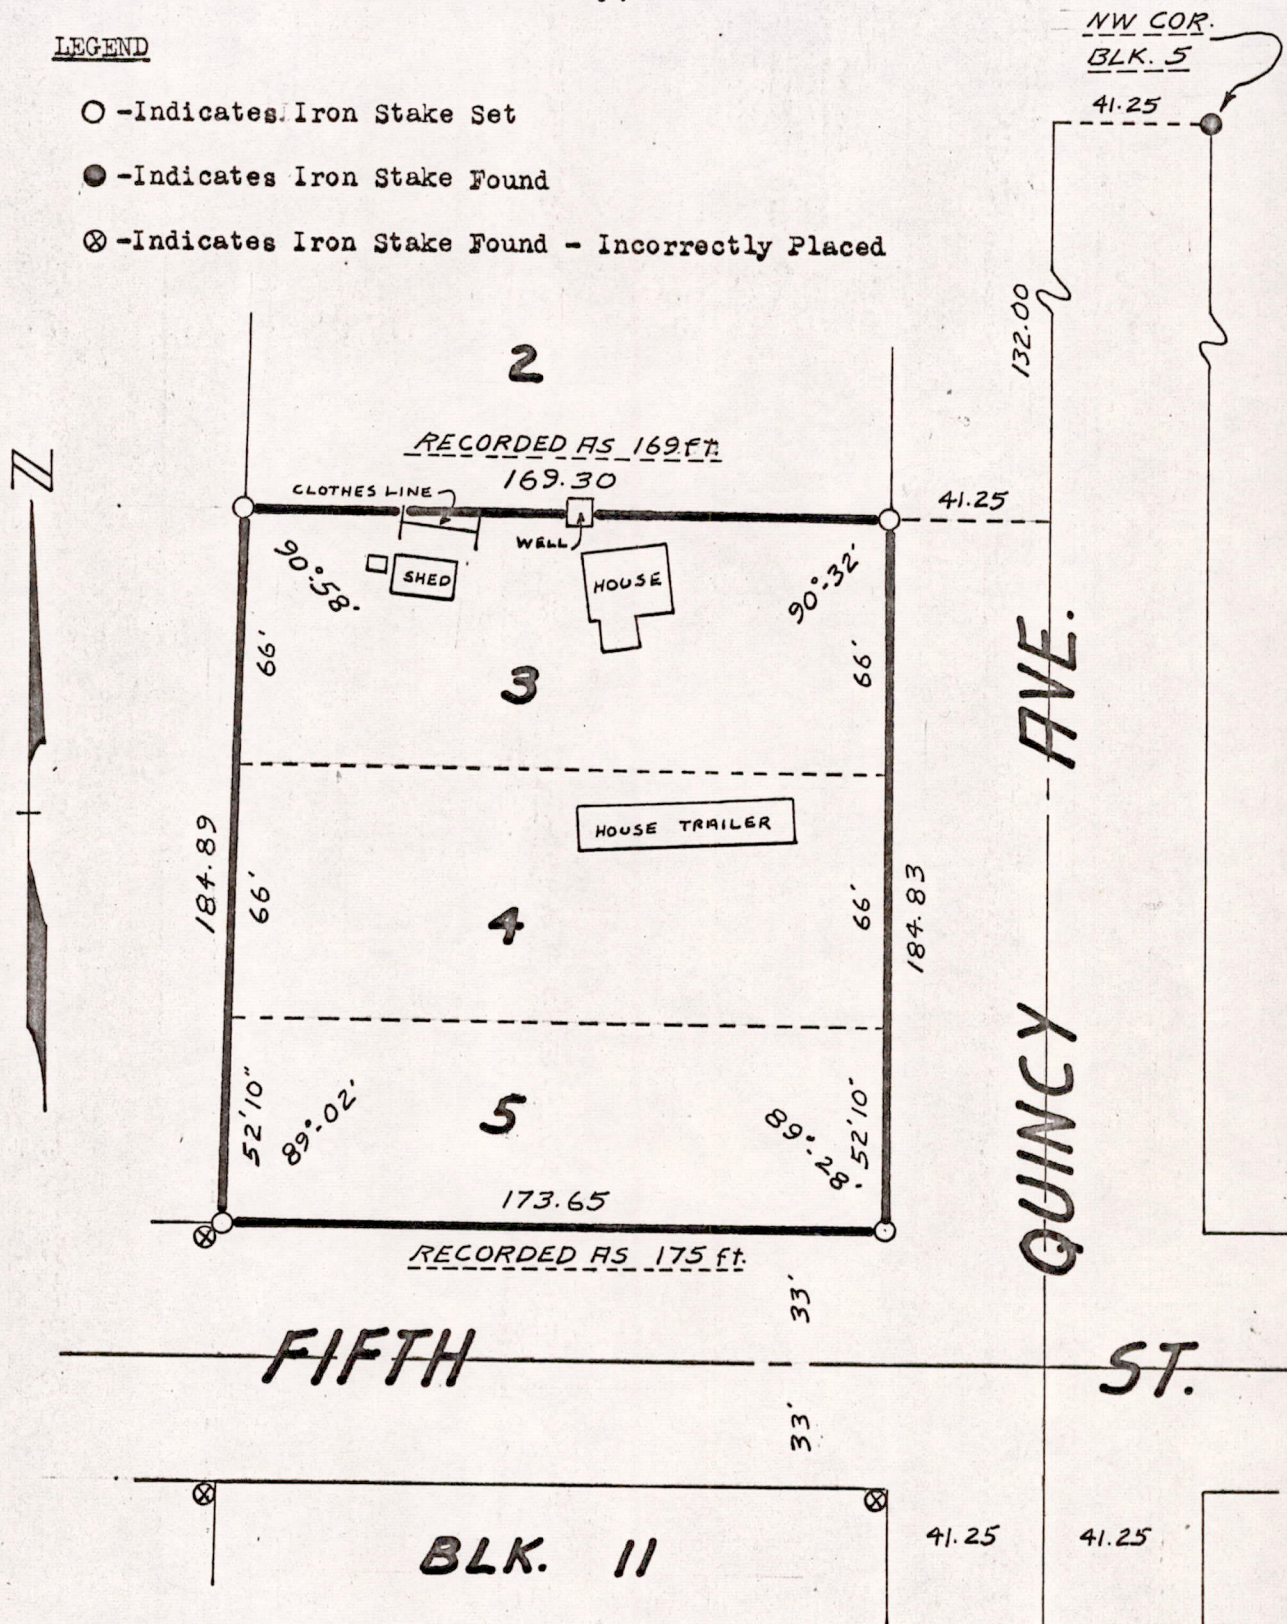

SURVEYOR'S CERTIFICATE

I, Sam T. Mullen, registered Wisconsin Land Surveyor, do hereby certify that on APRIL 2, 1970, I surveyed the above described and mapped property according to the official records and that the accompanying map is a correctly dimensioned representation to scale of the boundaries, building locations, and improvements.

Sam T. Mullen
Sam T. Mullen, R. L. S. No. S-981

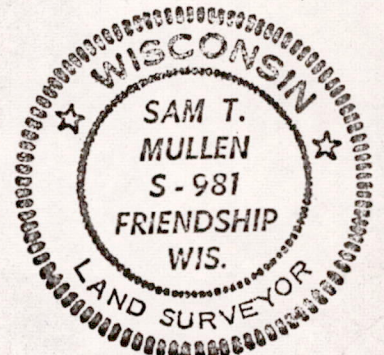

SCALE-- 1" = 50'

Pos 06170641007