


NAME Robert T. Pierce

ADDRESS Route 2, Friendship, Wisconsin

DESCRIPTION:

SESE

Lots 1 - 4, Block 12, Second Addition of Oaklawn,
Village of Friendship, Adams County, Wisconsin

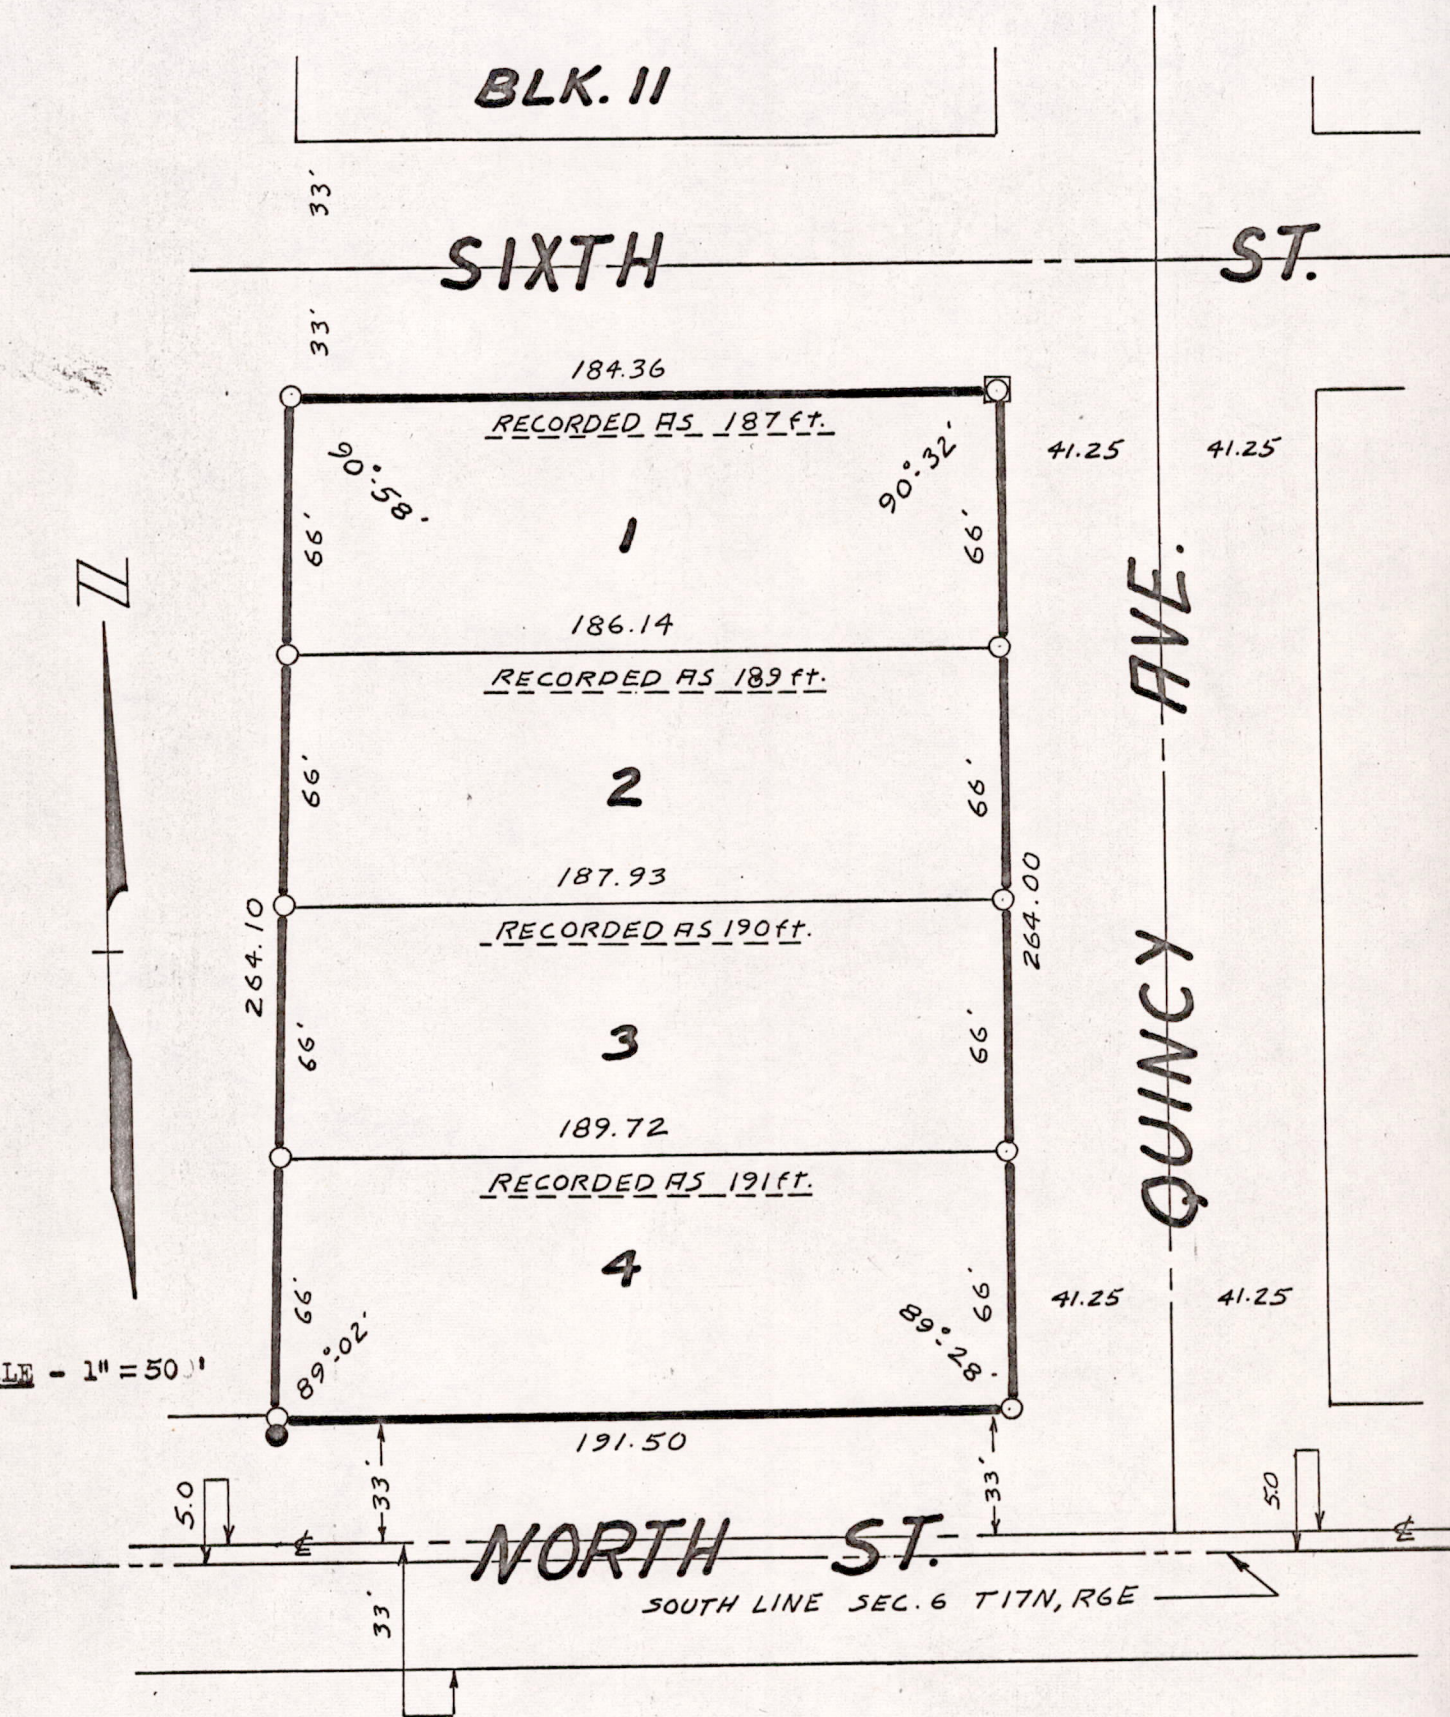

SURVEYOR'S CERTIFICATE

I, Sam T. Mullen, registered Wisconsin Land Surveyor, do hereby certify that on APRIL 2, 1970, I surveyed the above described and mapped property according to the official records and that the accompanying map is a correctly dimensioned representation to scale of the boundaries and that no encroachments by adjoining owners appear from said survey.

Sam T. Mullen
Sam T. Mullen, R. L. S. No. S-981



LEGEND

- - Iron Stake Set
- - Iron Stake Found
- ☐ - North Arrow

Pos06170641008