


DAVID R. CHENEY
 PROFESSIONAL SURVEYOR
 Madison 5, Wisconsin

SURVEY PLAT

Name BURT MORRIS
 Address FRIENDSHIP, WISCONSIN
 Description LOT 1, BLK. 7 WATT'S SUBDIVISION, ADAMS, WIS.

SESW BLK. 4 BLK. 8

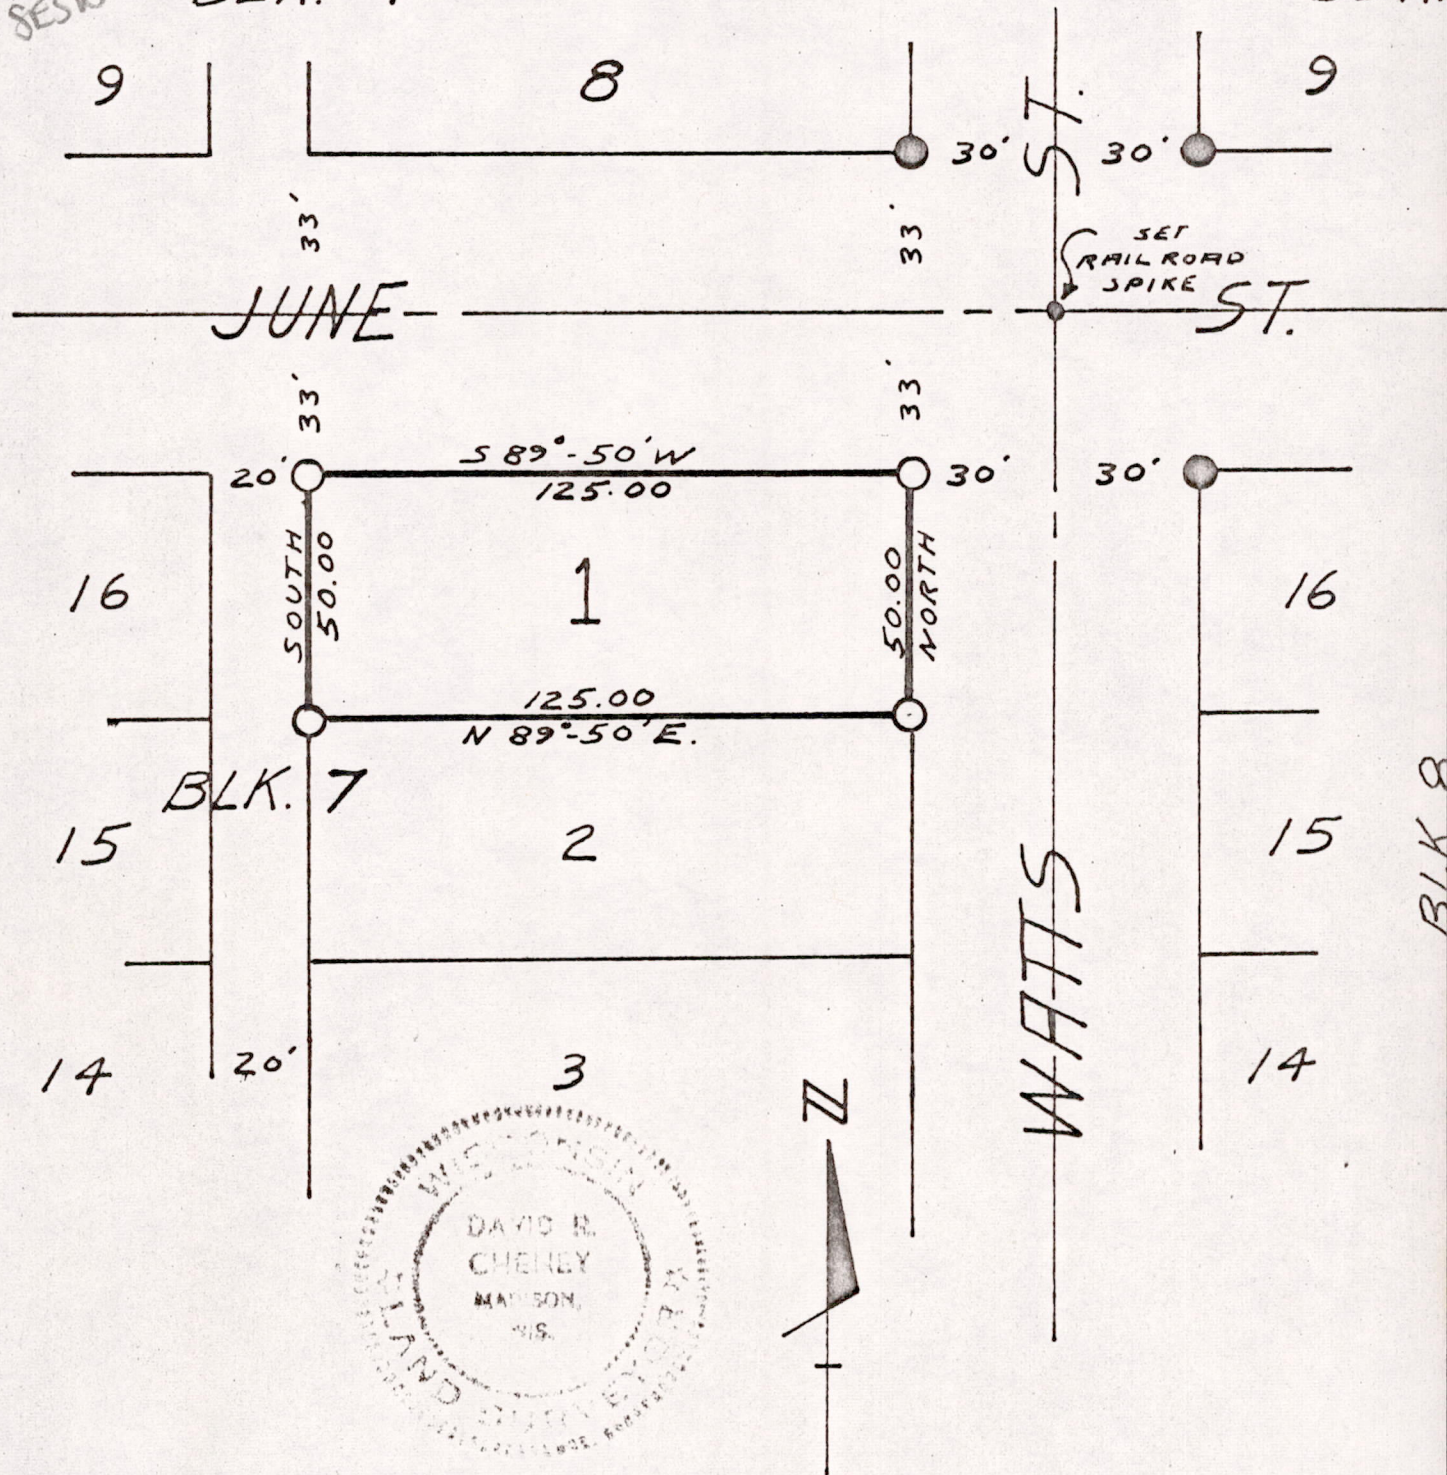

SCALE OF MAP - 1 INCH = 40 FEET

State of Wisconsin }
 County of Dane } ss.

● IRON STAKES
 ○ IRON STAKES

I, David R. Cheney, registered Wisconsin Land Surveyor, do hereby certify that on JUNE 19 I surveyed the above described and mapped property according to the official records and that the accompanying map is a correctly dimensioned representation to scale of the boundaries, that all buildings and improvements lie wholly within the boundary lines, and that no encroachments by adjoining owners appear on said survey.

Detailed by S. T. M.
 Traced by _____
 Field Book — Page —

POS08170631008

David R. Cheney

Order No. 6821

Map No. _____