

8-17-6

PROJECT NO. 330110

M.S.A. FILE NO. 29-0-26


CLIENT: Patricia Mann-Hartman  
STREET: 180 S Linden Box 429  
CITY: Adams, Wis.

SHEET 1 OF 1  
SIDE 1 OF 1

MID-STATE ASSOCIATES INC. BARABOO, WISCONSIN 53913

# PLAT OF SURVEY

DESCRIPTION: North line of Lot 11, Block 3 of Homewood Subdivision, City of Adams, Adams County, Wisconsin.

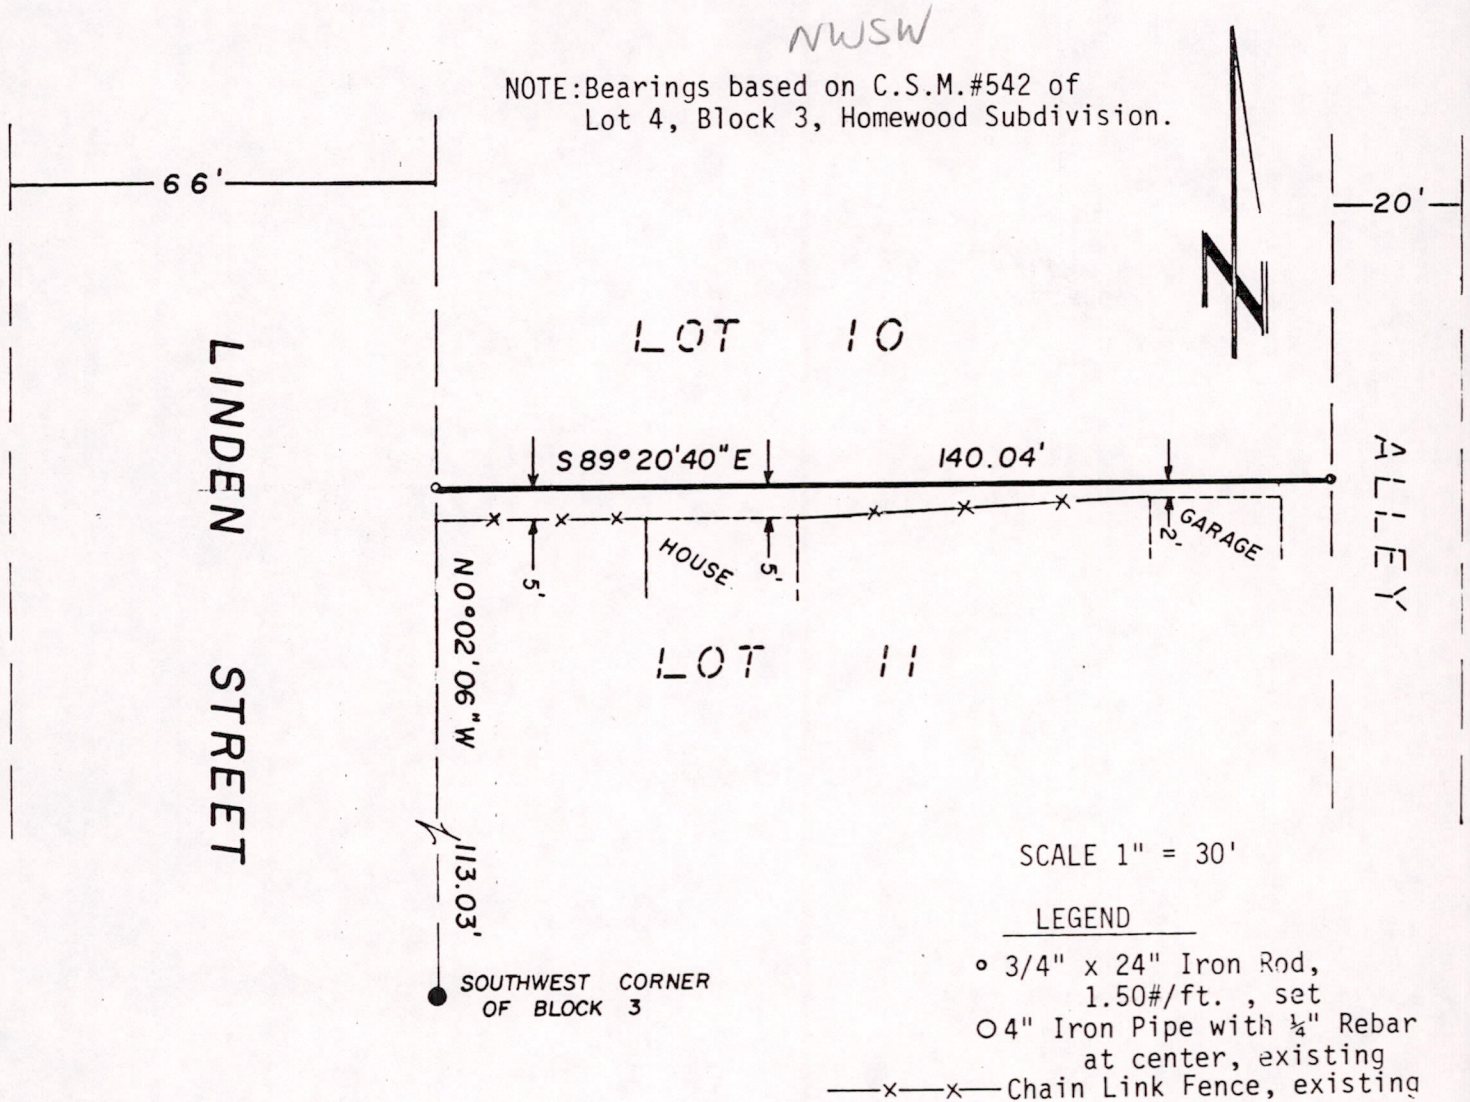

## SURVEYOR'S CERTIFICATE

I, Gregory P. Rhinehart, Registered Land Surveyor, hereby certify that I have surveyed and mapped the line shown upon this plat and that the within plat is a true and correct representation of the line surveyed and that I have fully complied with the provisions of Section A-E 5 of the Wisconsin Administrative Code in surveying and mapping the same, to the best of my knowledge and belief.

June 5, 1985



*Gregory P. Rhinehart*

Gregory P. Rhinehart  
RLS 1478

PO508170631018