

(PROJECT: ADAMS CEN200820)

SURVEYED FOR:
 CenturyTel
 4600 WEST COLLEGE AVENUE
 APPLETON, WI 54915
 (920) 841-1213

TAX KEY NUMBER
 21-002

ZONED: AGRICULTURAL

DEEDS:
 VOL. 546 PG. 6

SURVEYED FOR:
 G.M. SELBY & ASSOCIATES
 5650 TERRA COURT
 SUN PRAIRIE, WI 53590-9219
 PHONE (608) 834-8557
 FAX (608) 834-8558


PROPERTY OWNER:
 FARMERS UNION CO-OP SERVICES
 351 RAILROAD STREET
 ADAMS, WI 53910

- TOWER BASE -

Latitude: 43°-57'-07.11"
 Longitude: 89°-48'-32.11"
 (Per North American Datum of 1983)
 Elevation: 966.78'
 (Per National Geodetic Vertical Datum of 1929)

NOTE: NO TITLE SEARCH FOR PARCEL OWNERSHIP OR EXISTENCE OR NONEXISTENCE OF RECORDED OR UNRECORDED EASEMENTS HAS BEEN COMPLETED AS PART OF THIS SURVEY.


- LOCATION SKETCH -

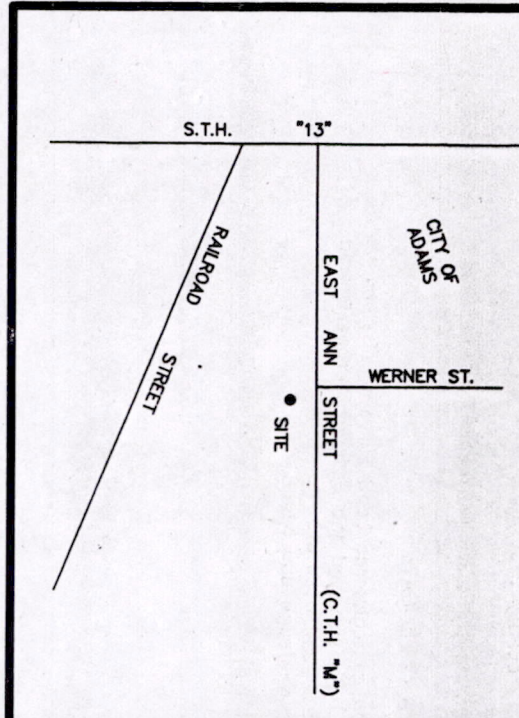

REV. DATE	REVISION DESCRIPTION

DWG. FILE: CEN-ADAMS	DATE: 05-05-00
PRJT. NO.: 2000441	REVISIONS:
DRAWN BY: J.D.D.	CHECKED BY: C.A.K.
NOTEBOOK: P-220	PAGE(S): 35-36
SHEET 1 OF 2	D-710

BEARINGS REFERENCED TO THE WISCONSIN STATE PLANE COORDINATE SYSTEM - SOUTH ZONE

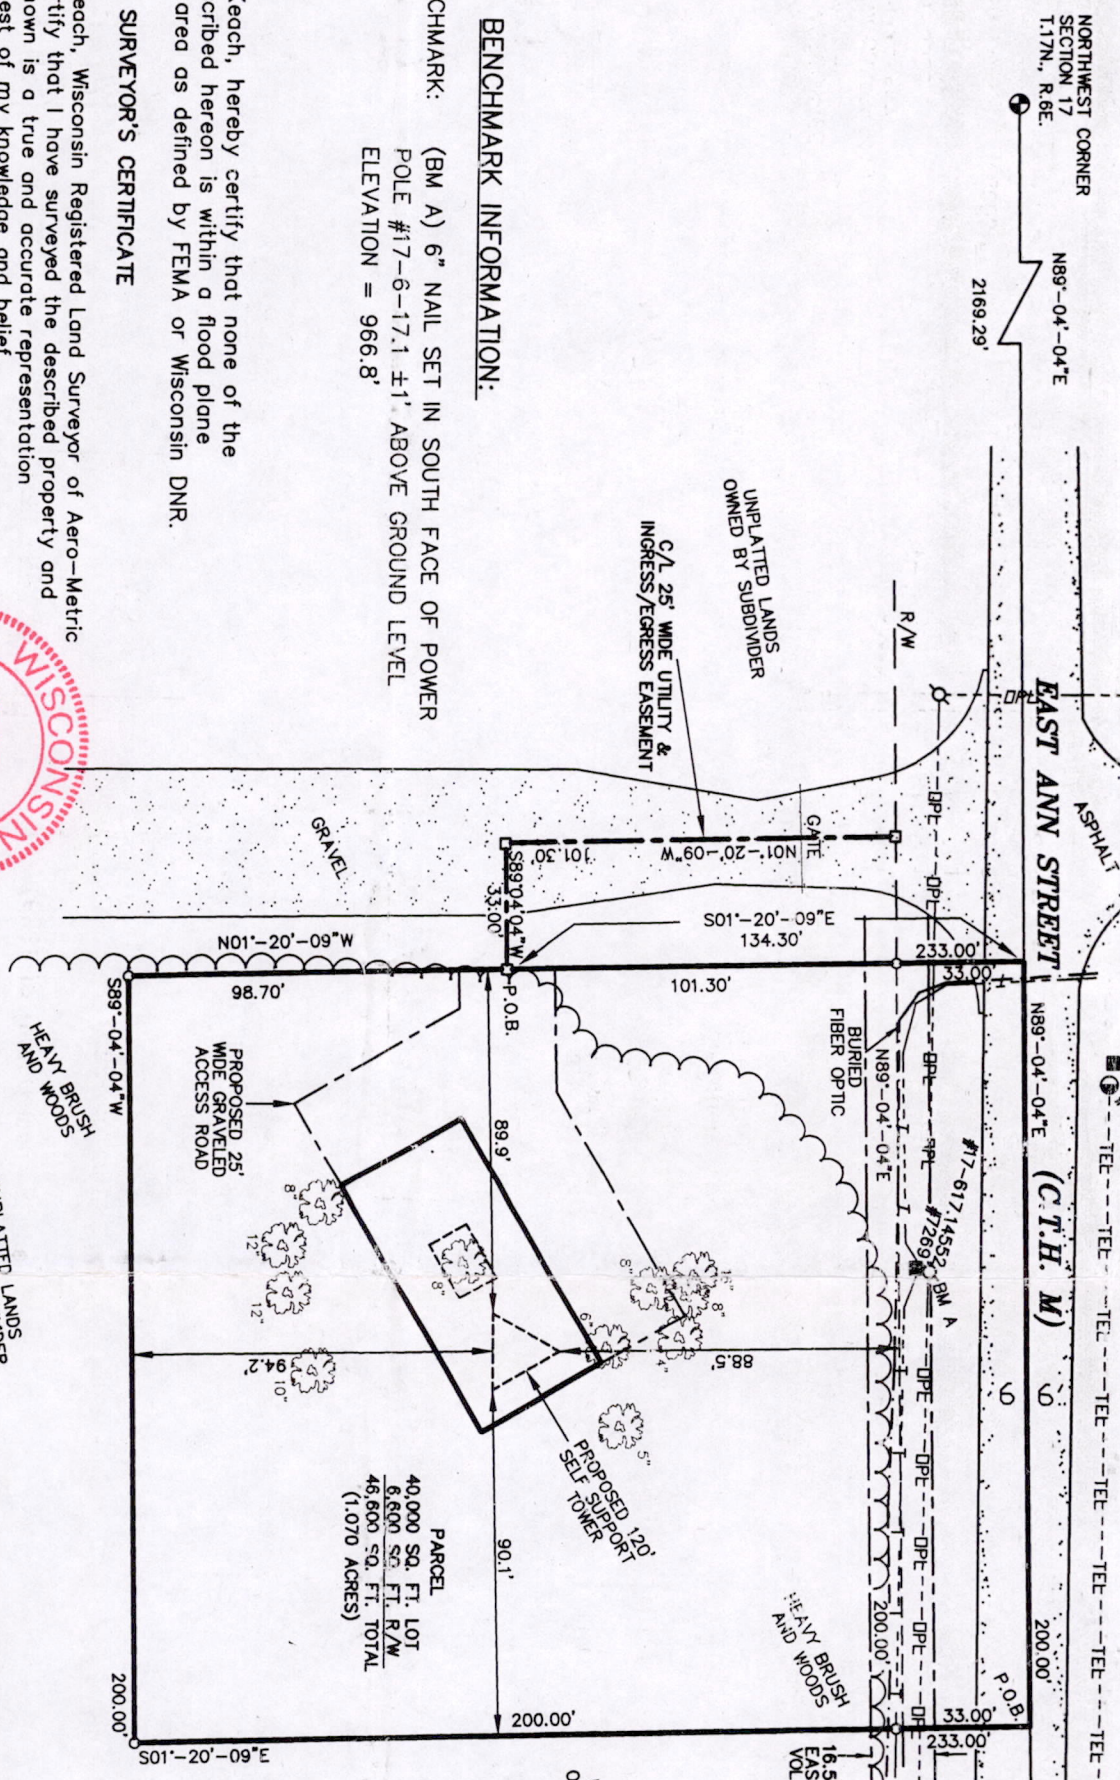

BENCHMARK INFORMATION:
 (BM A) 6" NAIL SET IN SOUTH FACE OF POWER POLE #17-6-17.1 ±1' ABOVE GROUND LEVEL
 ELEVATION = 966.8'

SURVEYOR'S CERTIFICATE

I, Craig A. Keach, hereby certify that none of the property described hereon is within a flood plane or wetlands area as defined by FEMA or Wisconsin DNR.



Dated this 26th day of MAY, 2000.

Craig A. Keach
 WISCONSIN REGISTERED LAND SURVEYOR
 Craig A. Keach, S-2333



- LEGEND -

- = 1" IRON PIPE FOUND
- = 1"x24" IRON PIPE SET
- = 8" NAIL SET
- △ = REBAR
- ⊙ = COUNTY MONUMENT FOUND
- ⊕ = TELEPHONE POLE
- ⊖ = POWER POLE
- = TELEPHONE PEDESTAL
- ☼ = TREE
- DPL = OVERHEAD ELECTRIC
- TEL = OVERHEAD TELEPHONE
- T = BURIED TELEPHONE
- = TELEPHONE PEDESTAL

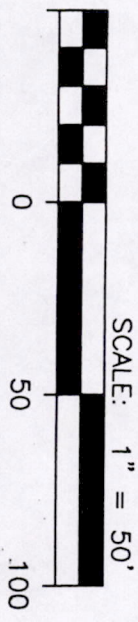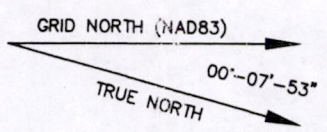

SITE SURVEY FOR CenturyTel
 A PART OF THE NE1/4 OF THE NW1/4, SECTION 17, T.17N., R.6E., CITY OF ADAMS, ADAMS COUNTY, WISCONSIN

AERO-METRIC
 Aero-Metric, Incorporated
 Land Planning & Design Division
 920-849-7708 800-472-5313 FAX (849-7709)
 539 NORTH MADISON STREET CHILTON, WISCONSIN 53014

PSS17170621001

