


SECTION SUMMARY AND INDEX

14 - 17 - 6  
 SECTION TOWN RANGE

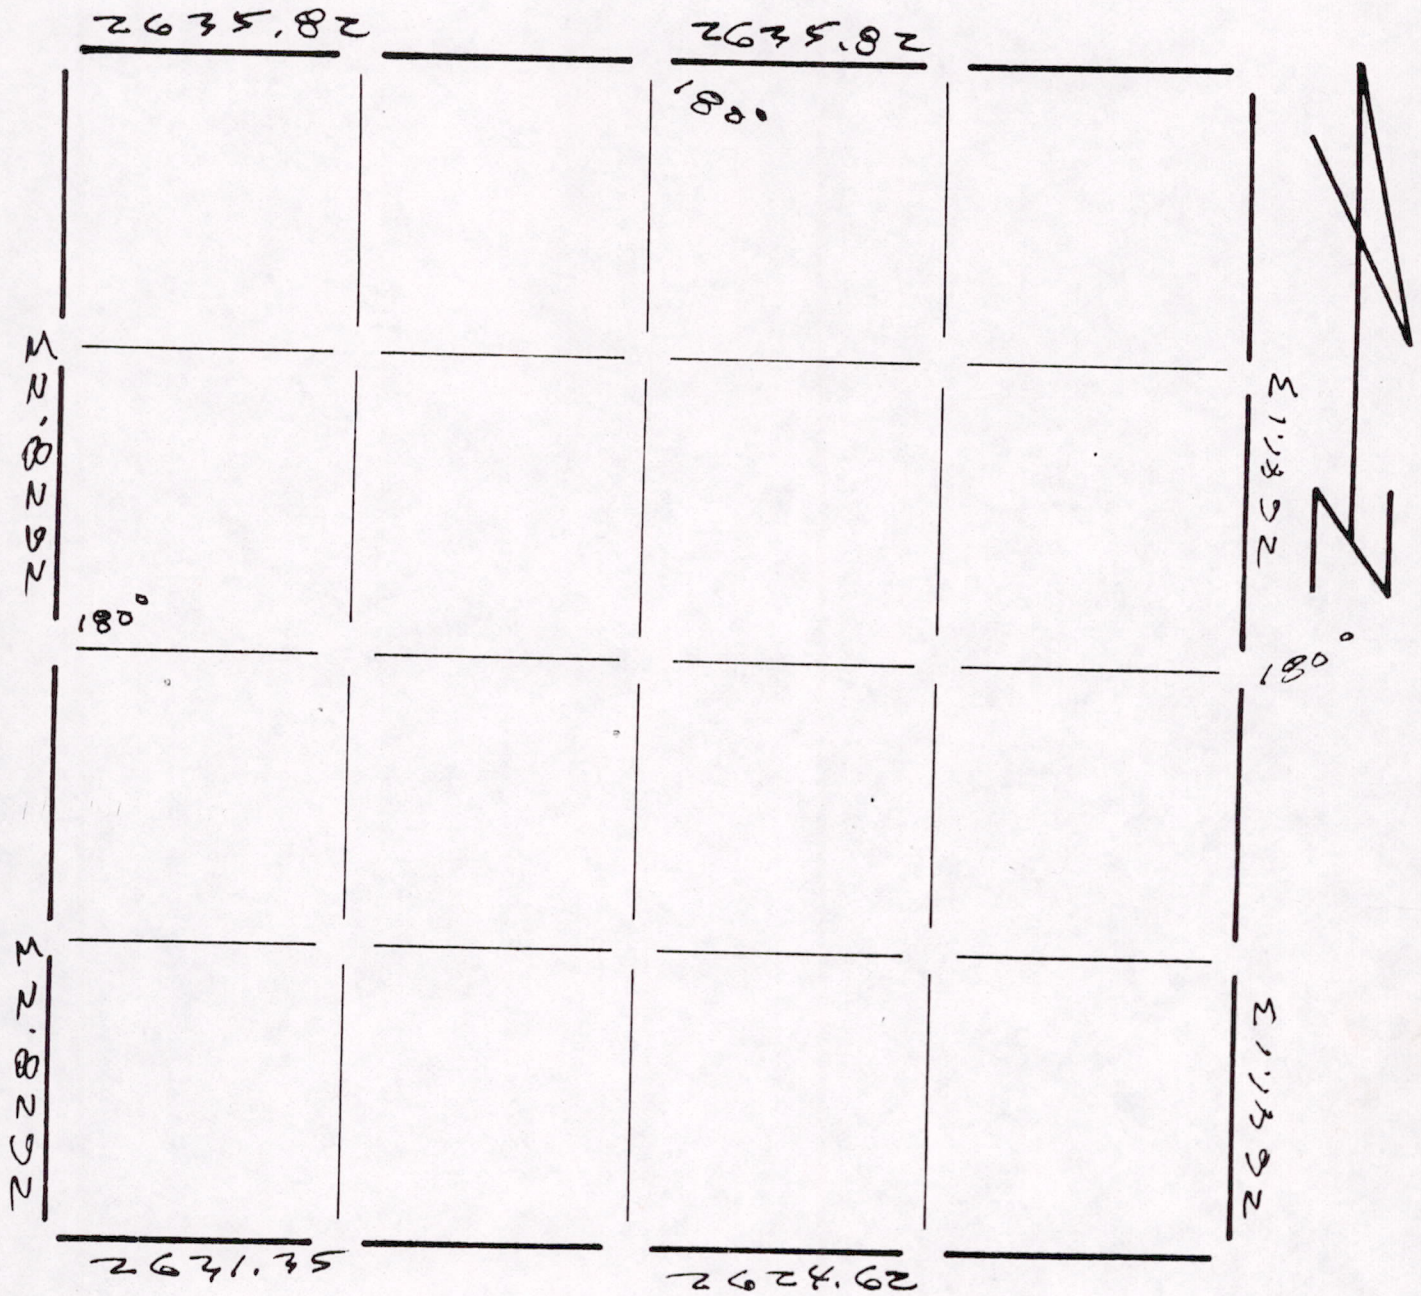

LEGEND

- HARRISON CAST IRON MONUMENT
- STONE OR CONCRETE MONUMENT
- OTHER \_\_\_\_\_
- \_\_\_\_\_
- \_\_\_\_\_

NOTE: THIS SECTION SUMMARY IS A COMPOSITE TAKEN FROM VARIOUS SURVEY DOCUMENTS. ONLY THOSE BEARINGS WHICH ARE ON THE SAME BEARING DATUM WITHIN THE SECTION ARE SHOWN.

A.B. KIEDROWSKI, COUNTY SURVEYOR, SEPTEMBER '81.

Rec 11/1/81

Sec 14 17 06 00001