



PROFESSIONAL SERVICES

TRANSPORTATION • MUNICIPAL
DEVELOPMENT • ENVIRONMENTAL

307 Main Street Friendship, WI. 53934-0349
608-339-3808 Fax: 608-339-8078

© MSA PROFESSIONAL SERVICES

PROJECT # 0334374

DRAWN BY JAS

CHECKED BY GPR


SHEET # 1 OF 1

FIELD BOOK # FILE

PAGES # FILE

PLAT OF SURVEY


PART OF THE NORTH LINE OF THE SOUTHEAST QUARTER OF THE SOUTHEAST QUARTER
SECTION 20, TOWNSHIP 18 NORTH, RANGE 5 EAST, TOWN OF STRONGS PRAIRIE,
ADAMS COUNTY, WISCONSIN.

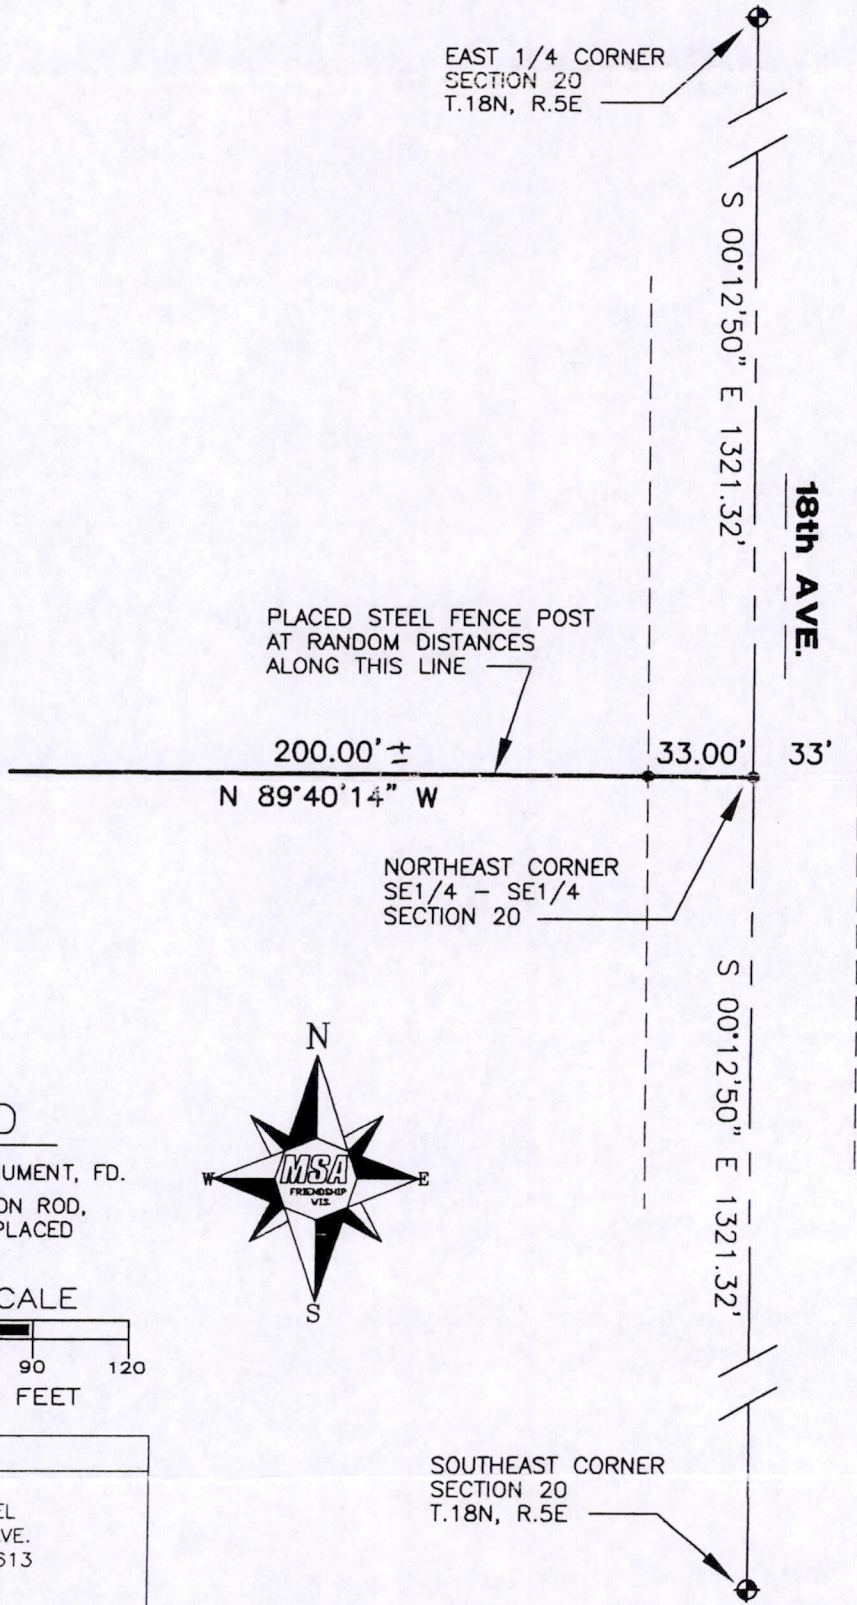

LEGEND

- ⊕ - HARRISON MONUMENT, FD.
- - 3/4" X 18" IRON ROD, 1.5 #/FT., PLACED

GRAPHIC SCALE

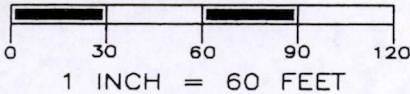

CLIENT:

JOHN SCHWINGEL
1820 CYPRESS AVE.
ARKDALE, WI. 54613

SURVEYOR'S SEAL



Gregory P. Rhinehart

 MSA PROFESSIONAL SERVICES
 GREGORY P. RHINEHART, REGISTERED LAND SURVEYOR, S-1478

DATE

NOTE: IF THE SURVEYOR'S SEAL AT LEFT IS NOT RED IN COLOR, THE SURVEY IS A COPY AND SHOULD BE ASSUMED TO CONTAIN UNAUTHORIZED ALTERATIONS. THE CERTIFICATION CONTAINED ON THIS DOCUMENT SHALL NOT APPLY TO COPIES.

Pos 2018 0541001

Miriam J. Bennett
Charmaine
 5-13-05