



PROFESSIONAL SERVICES


TRANSPORTATION • MUNICIPAL  
DEVELOPMENT • ENVIRONMENTAL  
307 Main Street Friendship, WI. 53934-0349  
608-339-3808 Fax: 608-339-8078  
© MSA PROFESSIONAL SERVICES

PROJECT #	0334377
DRAWN BY	JAS
CHECKED BY	GPR
SHEET #	1 OF 1
FIELD BOOK #	111
PAGES #	63

### PLAT OF SURVEY


ALL OF LOT 1 OF C.S.M. No. 2135 LOCATED IN  
PART OF THE SOUTHWEST QUARTER OF THE SOUTHWEST QUARTER  
SECTION 5, TOWNSHIP 18 NORTH, RANGE 6 EAST, TOWN OF PRESTON,  
ADAMS COUNTY, WISCONSIN.

BIG ROCHE-A-CRI LAKE

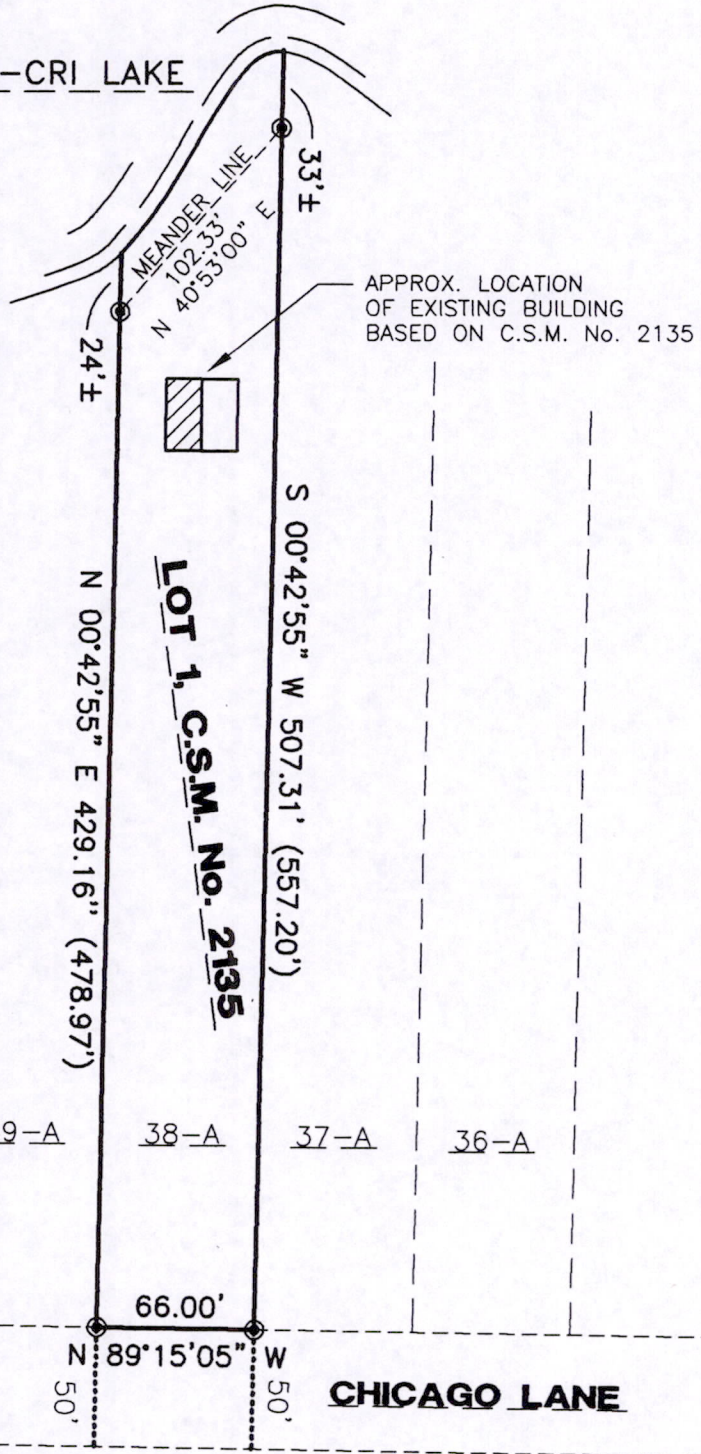

AREA:


33,133± SQ.FT. (0.76± ACRES)  
30,896 SQ.FT. (0.71 ACRES) TO M.L.

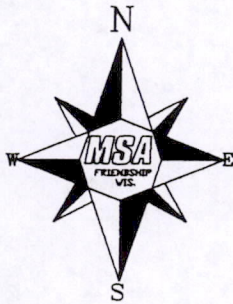

#### LEGEND

- ⊙ - 1-1/4" IRON PIPE, FOUND
- ( ) - BEARING AND/OR DISTANCE OF RECORD (C.S.M. No. 2135)

GRAPHIC SCALE

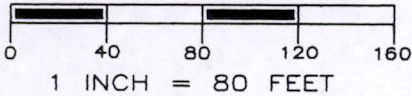

CLIENT:

JIM MILLER  
848 CATHERINE COURT  
GRAYSLAKE, IL. 60030

\*SURVEYOR'S SEAL\*



*Gregory P. Rhinehart*  
MSA PROFESSIONAL SERVICES  
GREGORY P. RHINEHART, REGISTERED LAND SURVEYOR, S-1478

7/01/05

DATE

NOTE: IF THE SURVEYOR'S SEAL AT LEFT IS NOT RED IN COLOR, THE SURVEY IS A COPY AND SHOULD BE ASSUMED TO CONTAIN UNAUTHORIZED ALTERATIONS. THE CERTIFICATION CONTAINED ON THIS DOCUMENT SHALL NOT APPLY TO COPIES.

Pos05180631003