

PROJECT NO. 332165

M.S.A. FILE NO. _____

CLIENT: Hans Lang / Wisconsin Tool & Mold Co. Inc.

STREET: Hwy "13"

CITY: Friendship, Wi. 53934


SHEET 1 OF 1

SIDE 1 OF 1

MID-STATE ASSOCIATES INC. BARABOO, WISCONSIN 53913

PLAT OF SURVEY

Lots 1 and 2 of Adams County Certified Survey Map No. 2688, located in part of the Southwest Quarter of Section 17, Town 18 North, Range 6 East, Town of Preston, Adams County, Wisconsin.

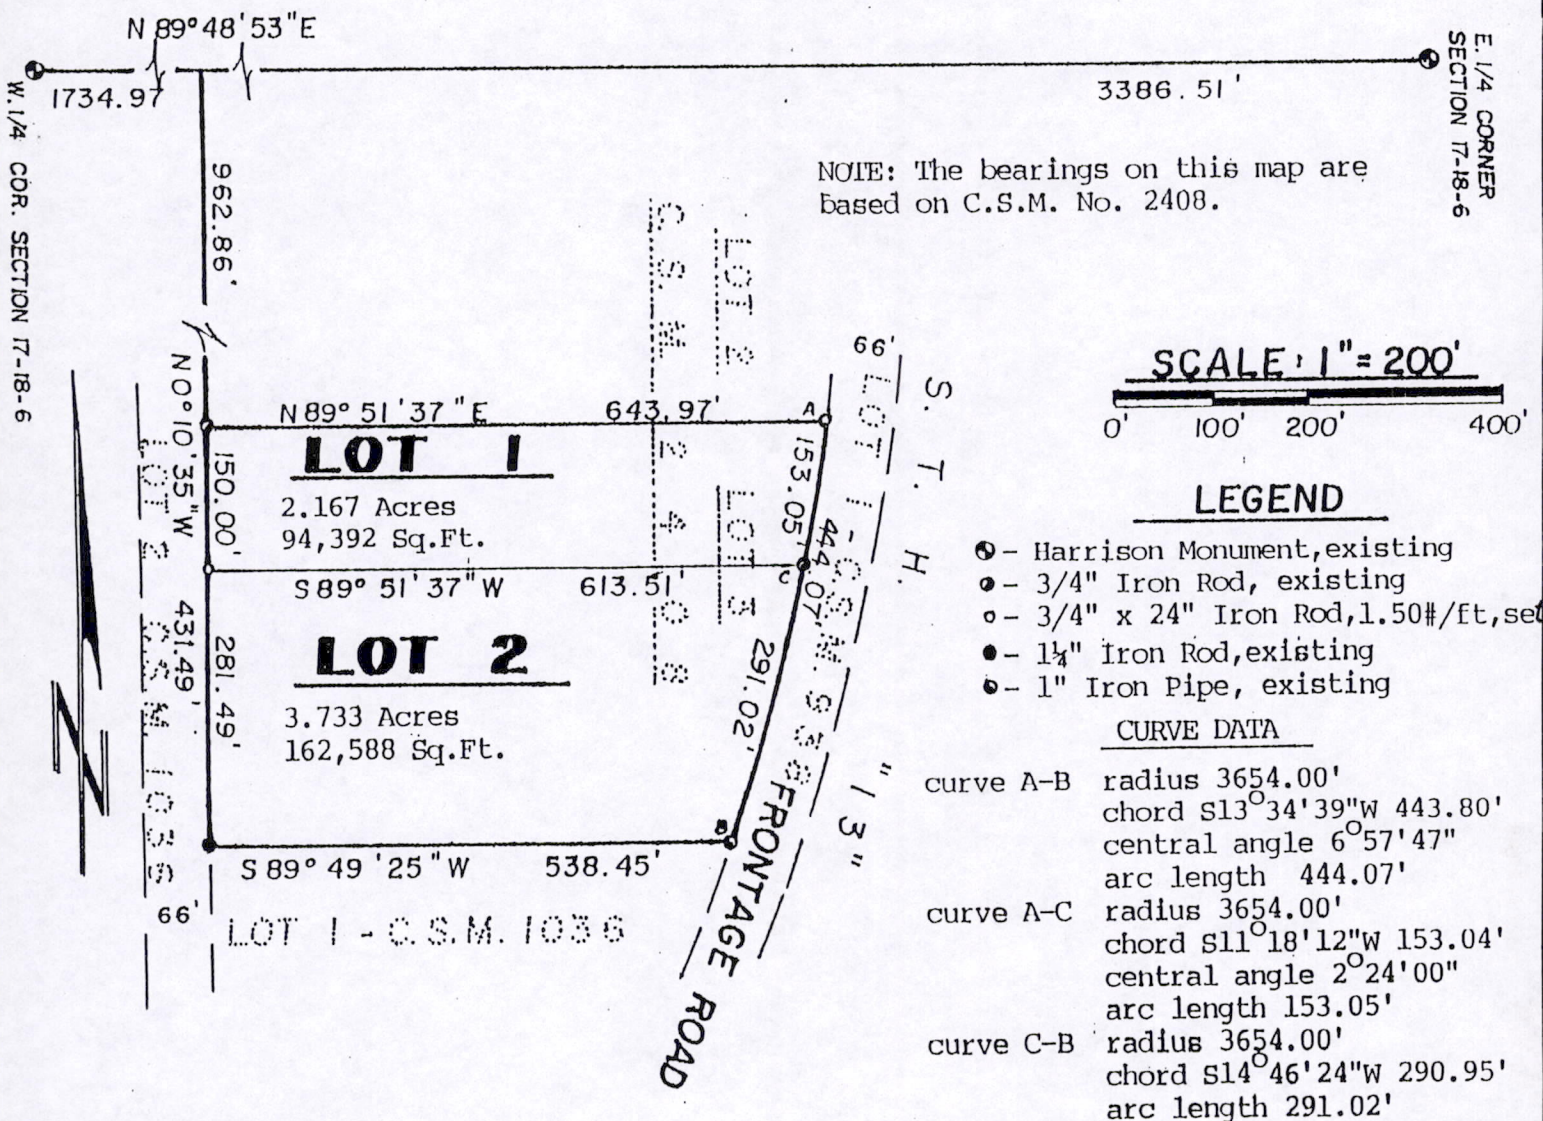

WISCONSIN
 GREGORY P. RHINEHART
 S-1476
 FRIENDSHIP, WISCONSIN
 LAND SURVEYOR
Gregory P. Rhinehart
 10/31/95

I, GREGORY RHINEHART, Registered Land Surveyor, hereby certify that I have surveyed and mapped the property shown upon this plat and that the within plat is a true and correct representation of the exterior boundaries of the land surveyed, to the best of my knowledge and belief.

POS17180631003