
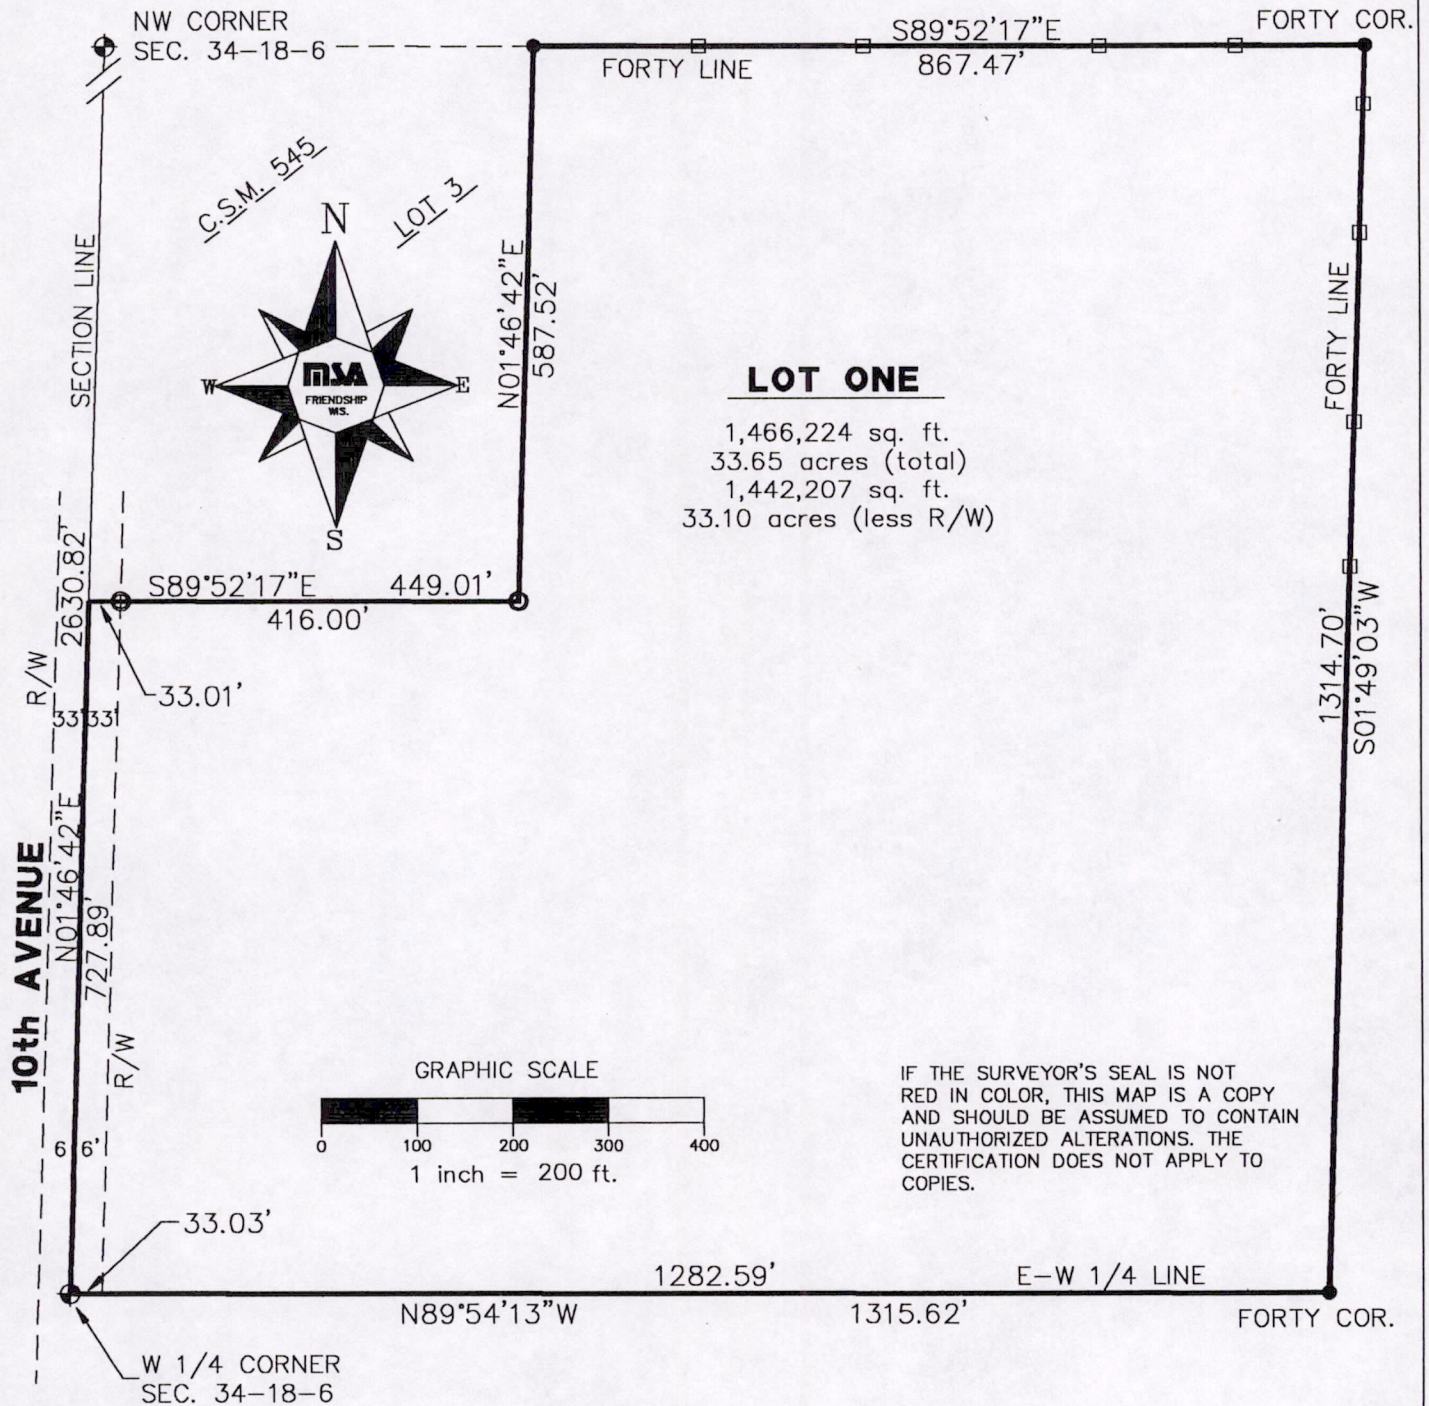


PROJECT # 332040	SCALE: 1" = 200 FEET	FILE # 34-18-6
FIELD BOOK # 53	DRAWN BY CJR	SHEET # 1/1
PAGES # 59	CHECKED BY GPR	SIDE # 1/1
SURVEYOR: GREGORY P. RHINEHART MID-STATE ASSOCIATES, INC. P.O. BOX 349 FRIENDSHIP, WI 53934 (608) 339-3808		CLIENT: ED GOLDEN 998 CZECH AVE. FRIENDSHIP, WI. 53934
 FRIENDSHIP, WISCONSIN 53934 © 1995 MID-STATE ASSOCIATES		

PLAT OF SURVEY


PART OF THE SOUTHWEST QUARTER OF THE NORTHWEST QUARTER
SECTION 34, TOWNSHIP 18 NORTH, RANGE 6 EAST, TOWN OF PRESTON,
ADAMS COUNTY, WISCONSIN.



I, GREGORY P. RHINEHART, REGISTERED LAND SURVEYOR, HEREBY CERTIFY TO MY CLIENT(S) THAT I HAVE SURVEYED AND MAPPED THE PROPERTY SHOWN UPON THIS PLAT AND THAT THE WITHIN PLAT IS A TRUE AND CORRECT REPRESENTATION OF THE BOUNDARIES OF THE LAND SURVEYED, TO THE BEST OF MY KNOWLEDGE AND BELIEF.

LEGEND

- ⊕ - HARRISON MONUMENT, FD.
- - 1" IRON PIPE, FOUND
- - 3/4" X 24" IRON ROD, 1.5 #/FT., PLACED
- - LATH PLACED @ RANDOM INTERVAL, ON LINE


 GREGORY P. RHINEHART
 2-1478
 FRIENDSHIP, WISCONSIN
 5/30/95

POS 341806 21001