



PROFESSIONAL SERVICES

TRANSPORTATION • MUNICIPAL  
DEVELOPMENT • ENVIRONMENTAL

307 Main Street Friendship, WI. 53934-0349  
608-339-3808 Fax: 608-339-8078

© MSA PROFESSIONAL SERVICES

PROJECT # 0334269

DRAWN BY JAS

CHECKED BY GPR


SHEET # 1 OF 1

FIELD BOOK # 109

PAGES # 71


### PLAT OF SURVEY

THE WEST 24 FEET OF LOT 44 OF GREENBUSH ACRES  
SECTION 36, TOWNSHIP 18 NORTH, RANGE 6 EAST, TOWN OF PRESTON,  
ADAMS COUNTY, WISCONSIN. *SE NW*

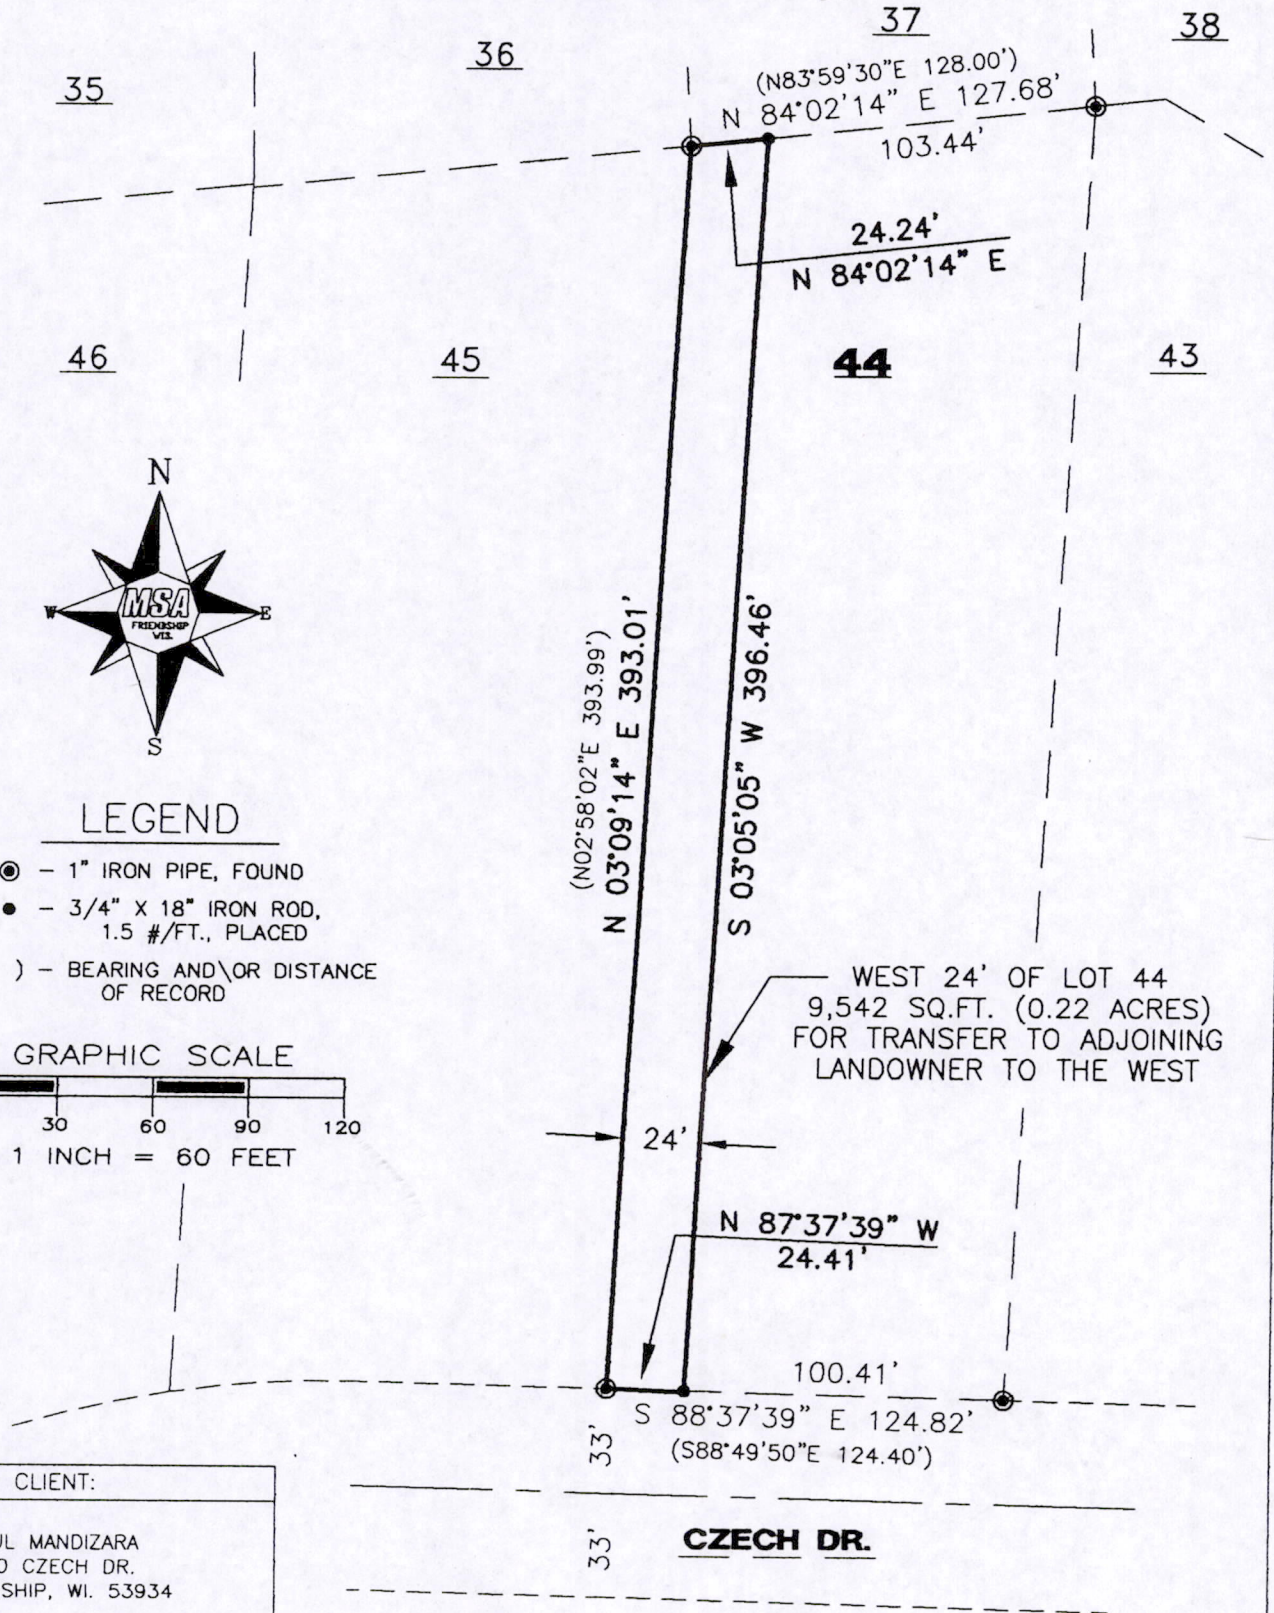

#### LEGEND

- ⊙ - 1" IRON PIPE, FOUND
- - 3/4" X 18" IRON ROD, 1.5 #/FT., PLACED
- ( ) - BEARING AND/OR DISTANCE OF RECORD

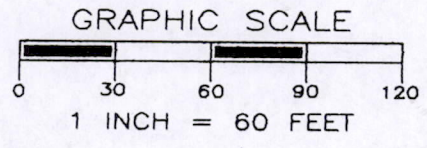

CLIENT:

PAUL MANDIZARA  
760 CZECH DR.  
FRIENDSHIP, WI. 53934

\*SURVEYOR'S SEAL\*



*Gregory P. Rhinehart* 8/2/04

MSA PROFESSIONAL SERVICES  
GREGORY P. RHINEHART, REGISTERED LAND SURVEYOR, S-1478

DATE

NOTE: IF THE SURVEYOR'S SEAL AT LEFT IS NOT RED IN COLOR, THE SURVEY IS A COPY AND SHOULD BE ASSUMED TO CONTAIN UNAUTHORIZED ALTERATIONS. THE CERTIFICATION CONTAINED ON THIS DOCUMENT SHALL NOT APPLY TO COPIES.

*POS 36180621002*