


Section Summary and Index

18 - 18 - 6
 Section Town Range
 SEE SECTIONS 7-18-6
 & 19-18-6 FOR
 RANGE LINE.

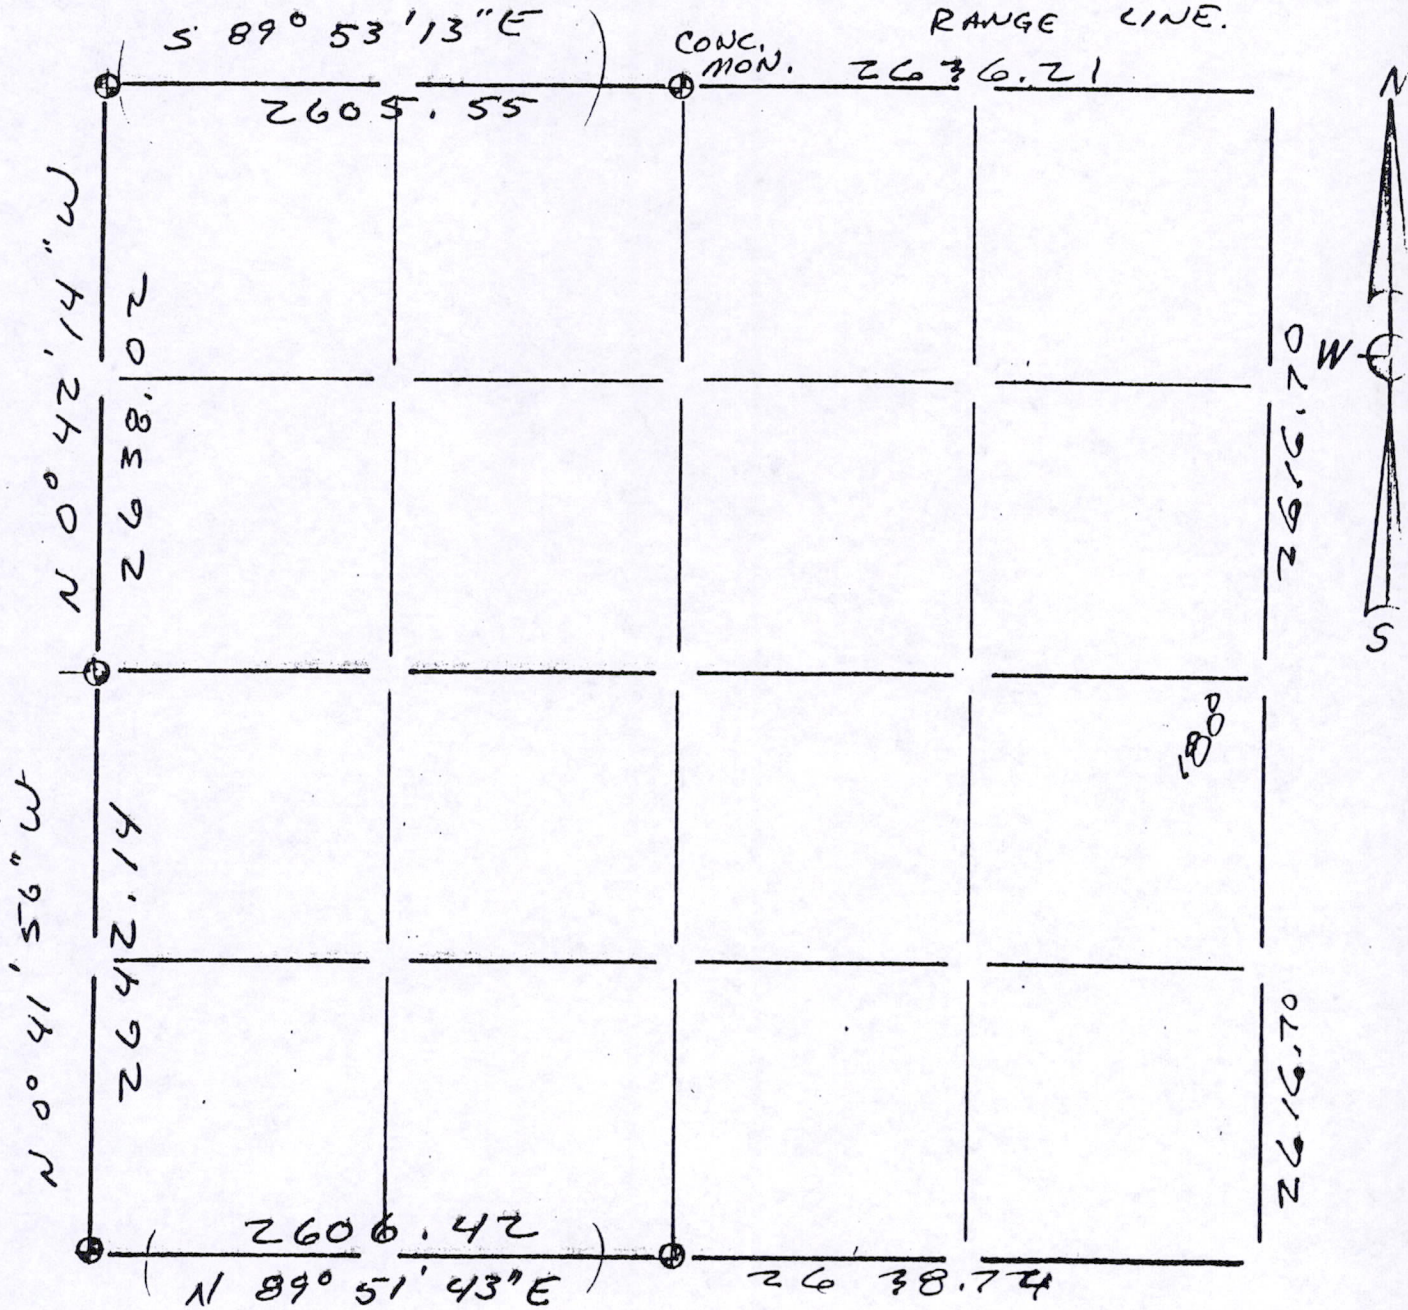

LEGEND

- ⊕ - Harrison cast iron monume
- - Stone or concrete monumen
- - Other _____
- _____
- _____
- _____

NOTE: THIS SECTION SUMMARY IS A COMPOSITE
 TAKEN FROM VARIOUS SURVEY DOCUMENTS.
 ONLY THOSE BEARINGS WHICH ARE ON THE SAME
 BEARING DATUM WITHIN THE SECTION ARE SHOWN.

A. B. KIEDROWSKI, COUNTY SURVEYOR, SEPTEMBER '81.

Kiedrowski Engineering, Inc.

Rec 11/4/81
 Sec 18180600002