


Section Summary and Index

Section 19 - Town 18 - Range 6

SEE SECTION

18-18-6
FOR CONTINUATION OF RANGE

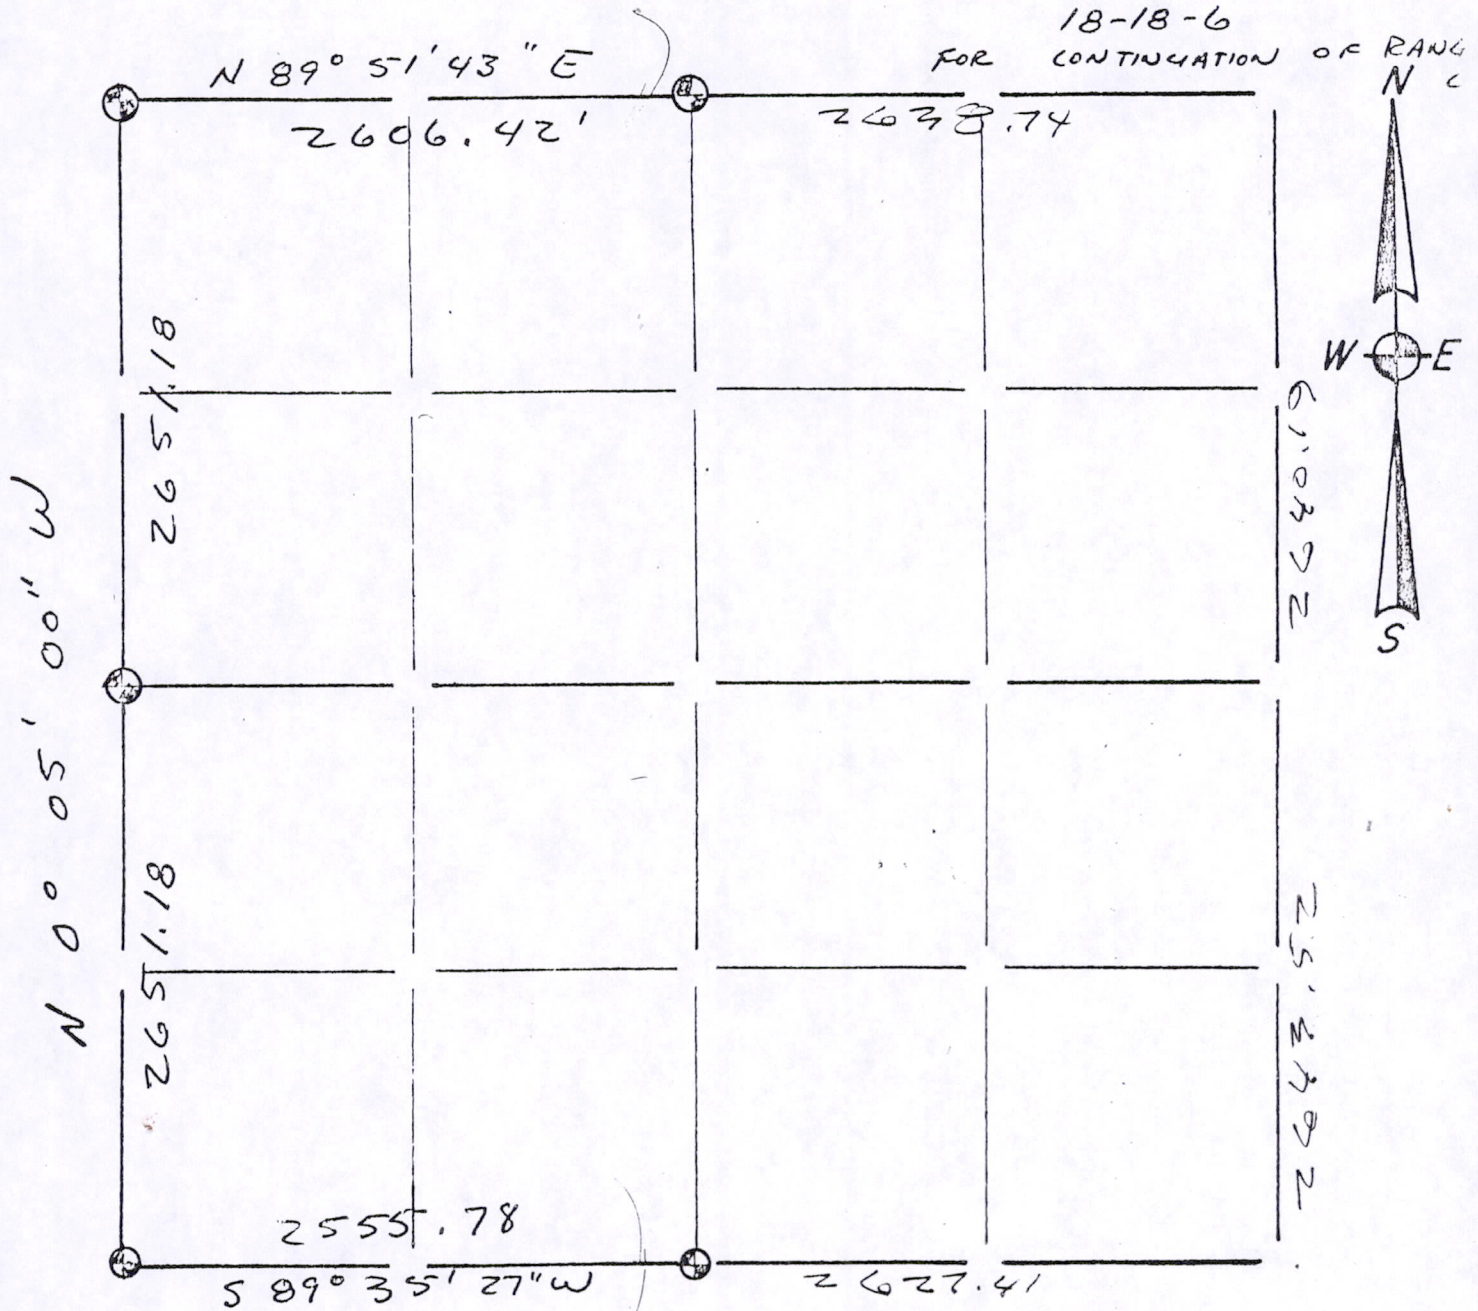

LEGEND

- ⊕ - Harrison cast iron monument.
- - Stone or concrete monument.
- - Other _____

NOTE: THIS SECTION SUMMARY IS A COMPOSITE TAKEN FROM VARIOUS SURVEY DOCUMENTS. ONLY THOSE BEARINGS WHICH ARE ON THE SAME BEARING DATUM WITHIN THE SECTION ARE SHOWN.

A.B. KIEDROWSKI, COUNTY SURVEYOR, SEPTEMBER '81.

Kiedrowski Engineers

Route 5, Evergreen Av
P.O. Box 100, Evergreen, W.V. 26039

TAN 179

Dec 11/4/81

Sec 19 18 06 00002