


SEE REISAP SECTION
SUMMARY 6-29-93

ADAMS COUNTY SECTION SUMMARY
SECTION 16 TOWNSHIP 18 NORTH RANGE 7 EAST

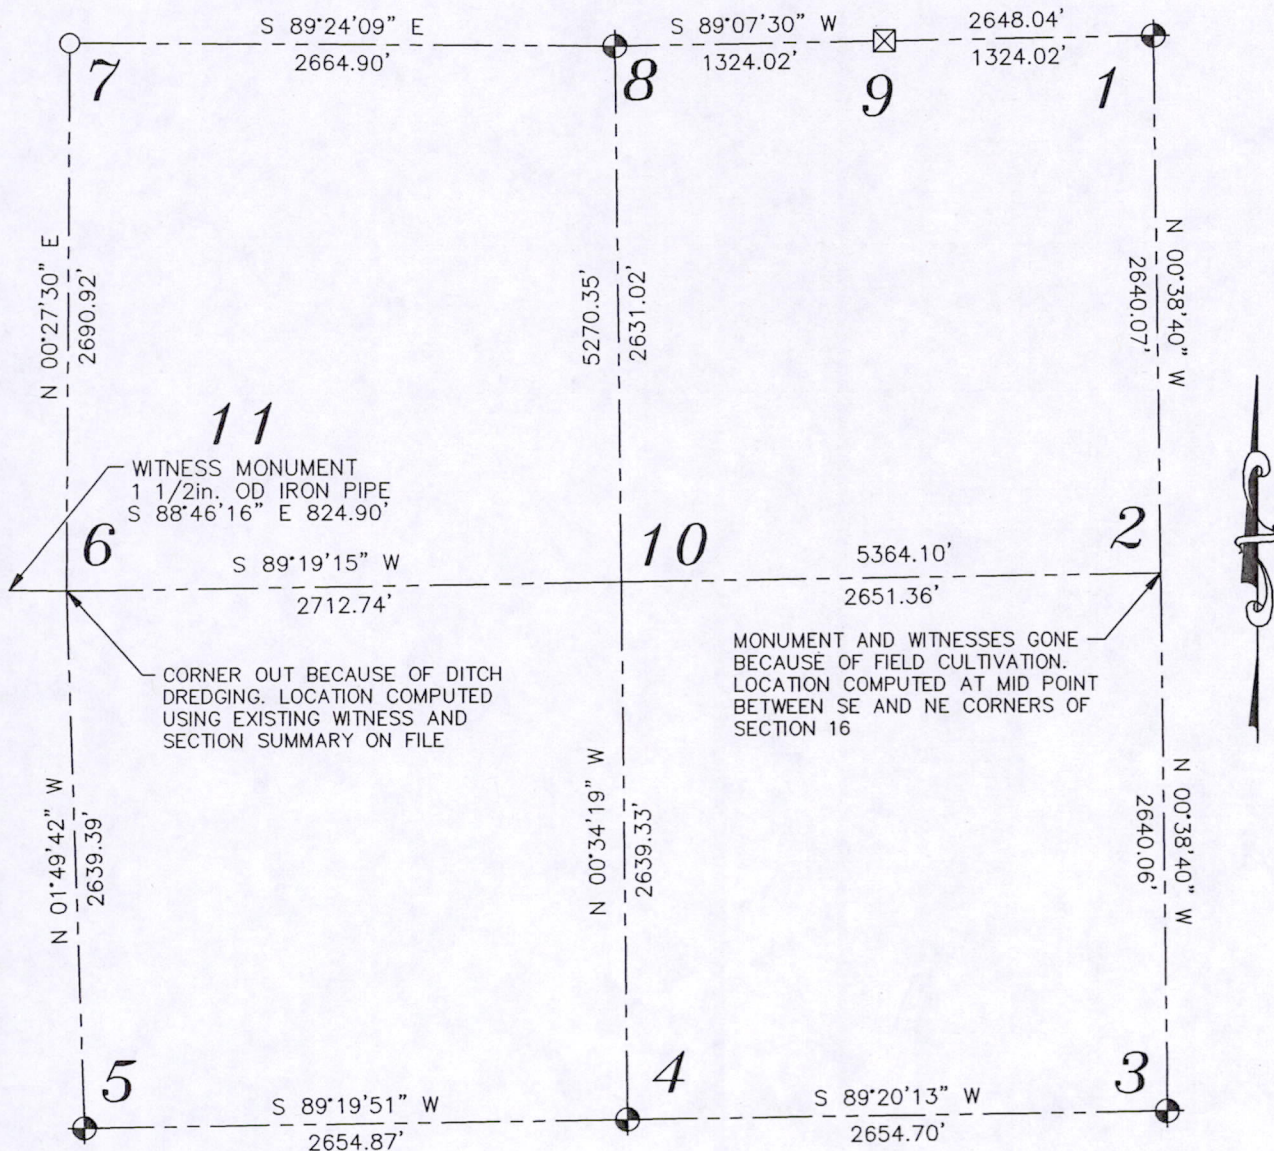

LEGEND

- ⊕ = HARRISON CAST IRON MONUMENT
- = 1 1/2in. OD IRON PIPE
- ⊠ = STONE MONUMENT

ADAMS COUNTY COORDINATES
NAD 83-91 GRID

POINT	NORTHING	EASTING
1	245617.134	572784.348
2	242977.234	572814.045
3	240337.335	572843.742
4	240306.611	570189.219
5	240275.603	567534.534
6	242913.649	567450.325
7	245604.484	567471.855
8	245576.694	570136.612
9	245596.915	571460.480
10	242945.806	570162.874
11	242931.341	566625.615


DARREN B. KRZANOWSKI RLS 2663
6 JANUARY 2011

CENTRAL STAKING INC
2523 POST ROAD
STEVENS POINT, WI 54481
OFFICE 715-345-6904 FAX 715-345-7728


Sec 16 1807 00001

SECTION SUMMARY AND INDEX


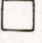

10 — 18N — 7E
SECTION TOWN RANGE

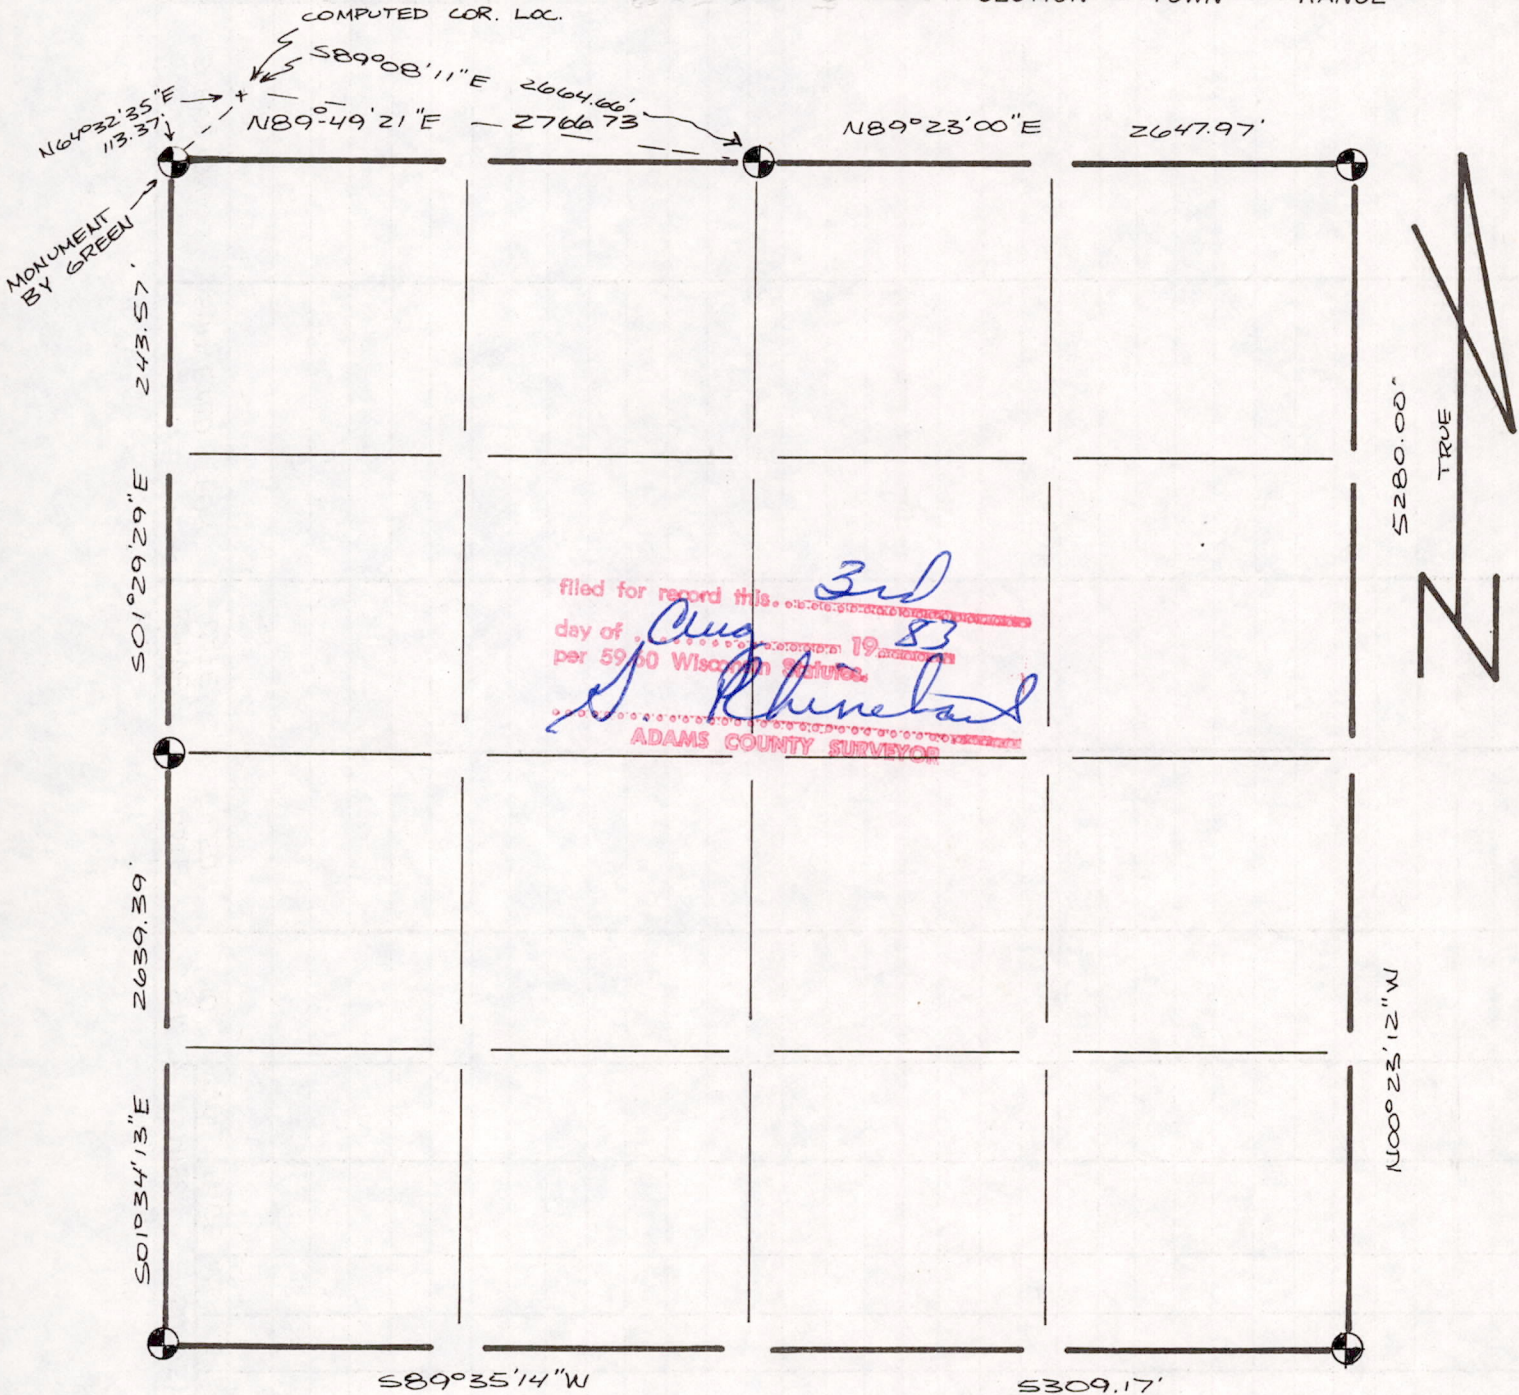


filed for record this 3rd
day of Aug 83
per 5960 Wisconsin Statutes.
D. Rhineland
ADAMS COUNTY SURVEYOR

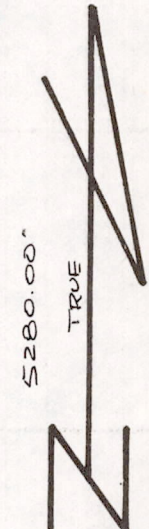

LEGEND

-  HARRISON CAST IRON MONUMENT
-  STONE OR CONCRETE MONUMENT
-  OTHER _____

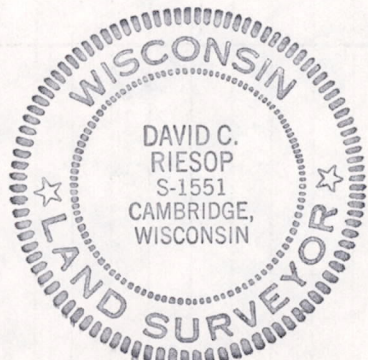


Sec 1617070001

6/29/83

Section Summary and Index

16 Section T. 18 N. R. 7 E.
Town Range

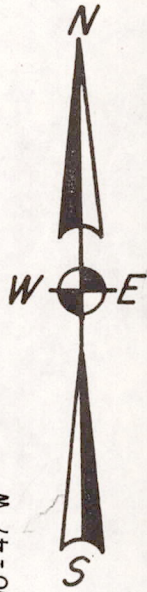

LEGEND

- ⊕ - Harrison cast iron monument.
- - Stone or concrete monument.
- - Other _____

SCHINDLER?


Sec 16 17 18 19 20 21

Section Summary and Index

16
Section

T. 18 N.
Town

R. 7 E.
Range

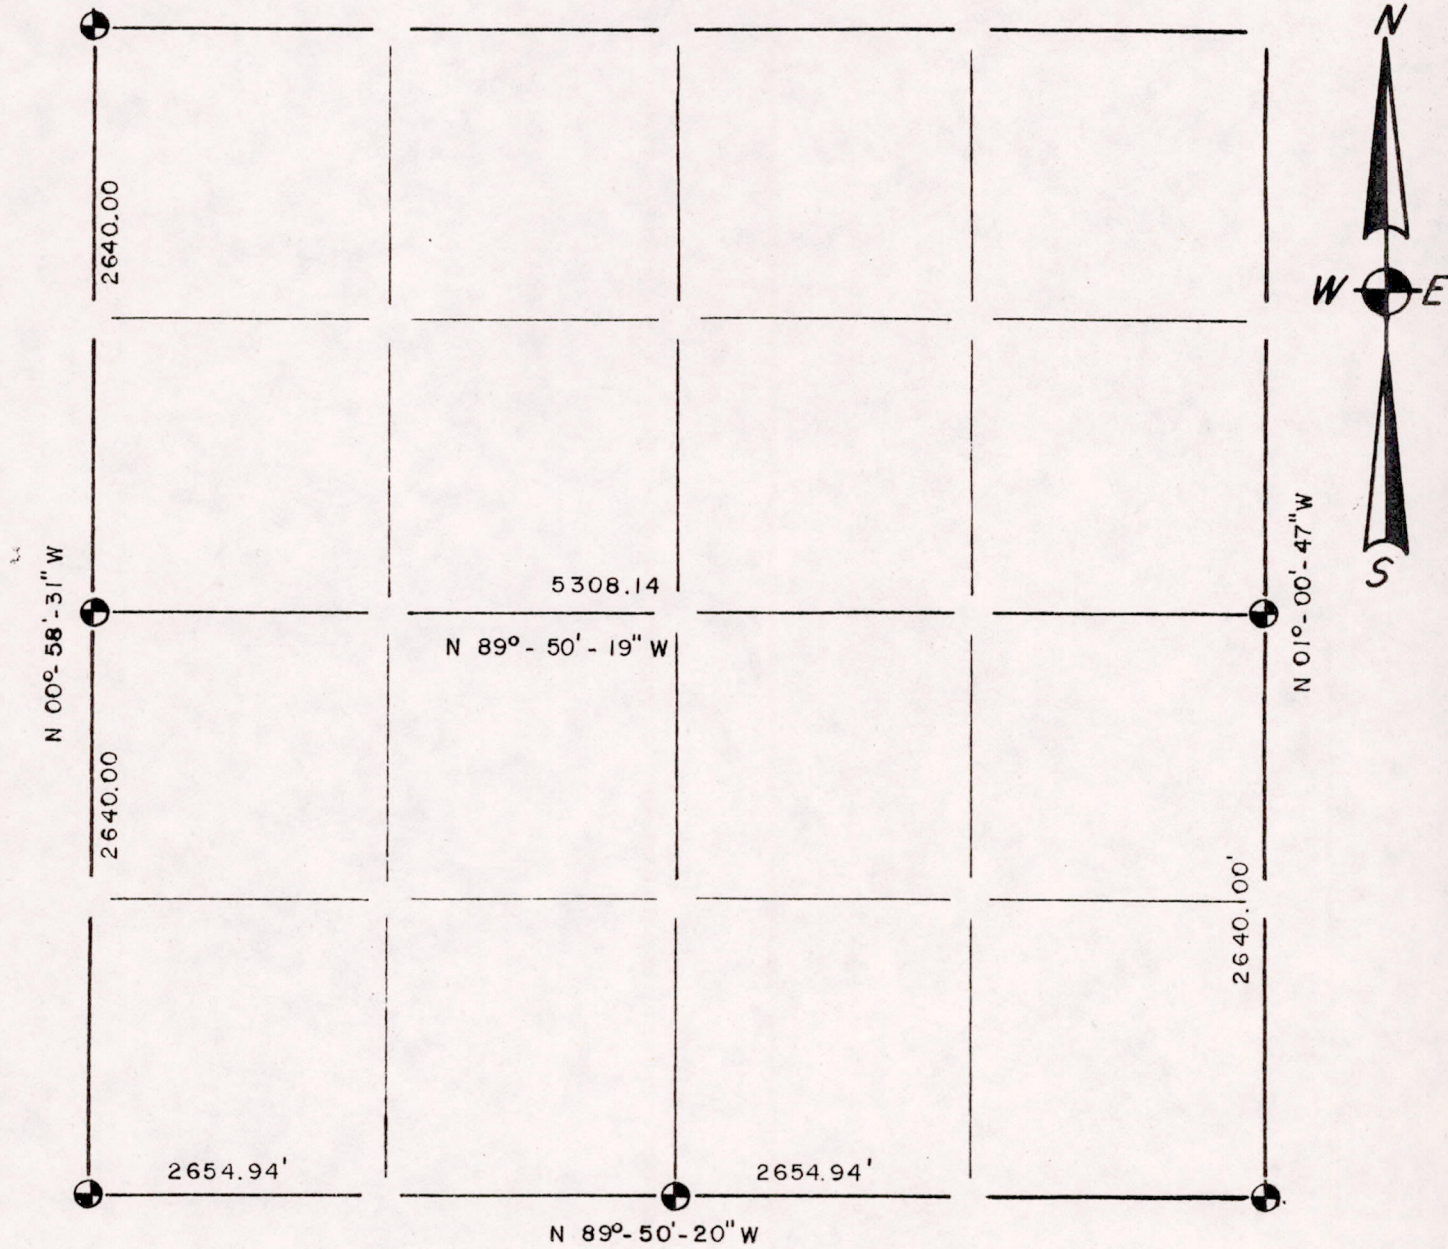

LEGEND

- ⊕ - Harrison cast iron monument.
- - Stone or concrete monument.
- - Other _____

Sec 16 170700001