



PROFESSIONAL SERVICES

TRANSPORTATION • MUNICIPAL  
DEVELOPMENT • ENVIRONMENTAL

307 Main Street Friendship, WI. 53934-0349  
608-339-3808 Fax: 608-339-8078

© MSA PROFESSIONAL SERVICES

PROJECT # 0334472

DRAWN BY JAS

CHECKED BY GPR

SHEET # 1 OF 1


FIELD BOOK # 117

PAGES # 21

CO SUR.

### PLAT OF SURVEY

LOTS 12, 13, & 17 OF UNRECORDED PINE HAVEN SUBDIVISION  
SECTION 23, TOWNSHIP 19 NORTH, RANGE 5 EAST, TOWN OF BIG FLATS,  
ADAMS COUNTY, WISCONSIN.

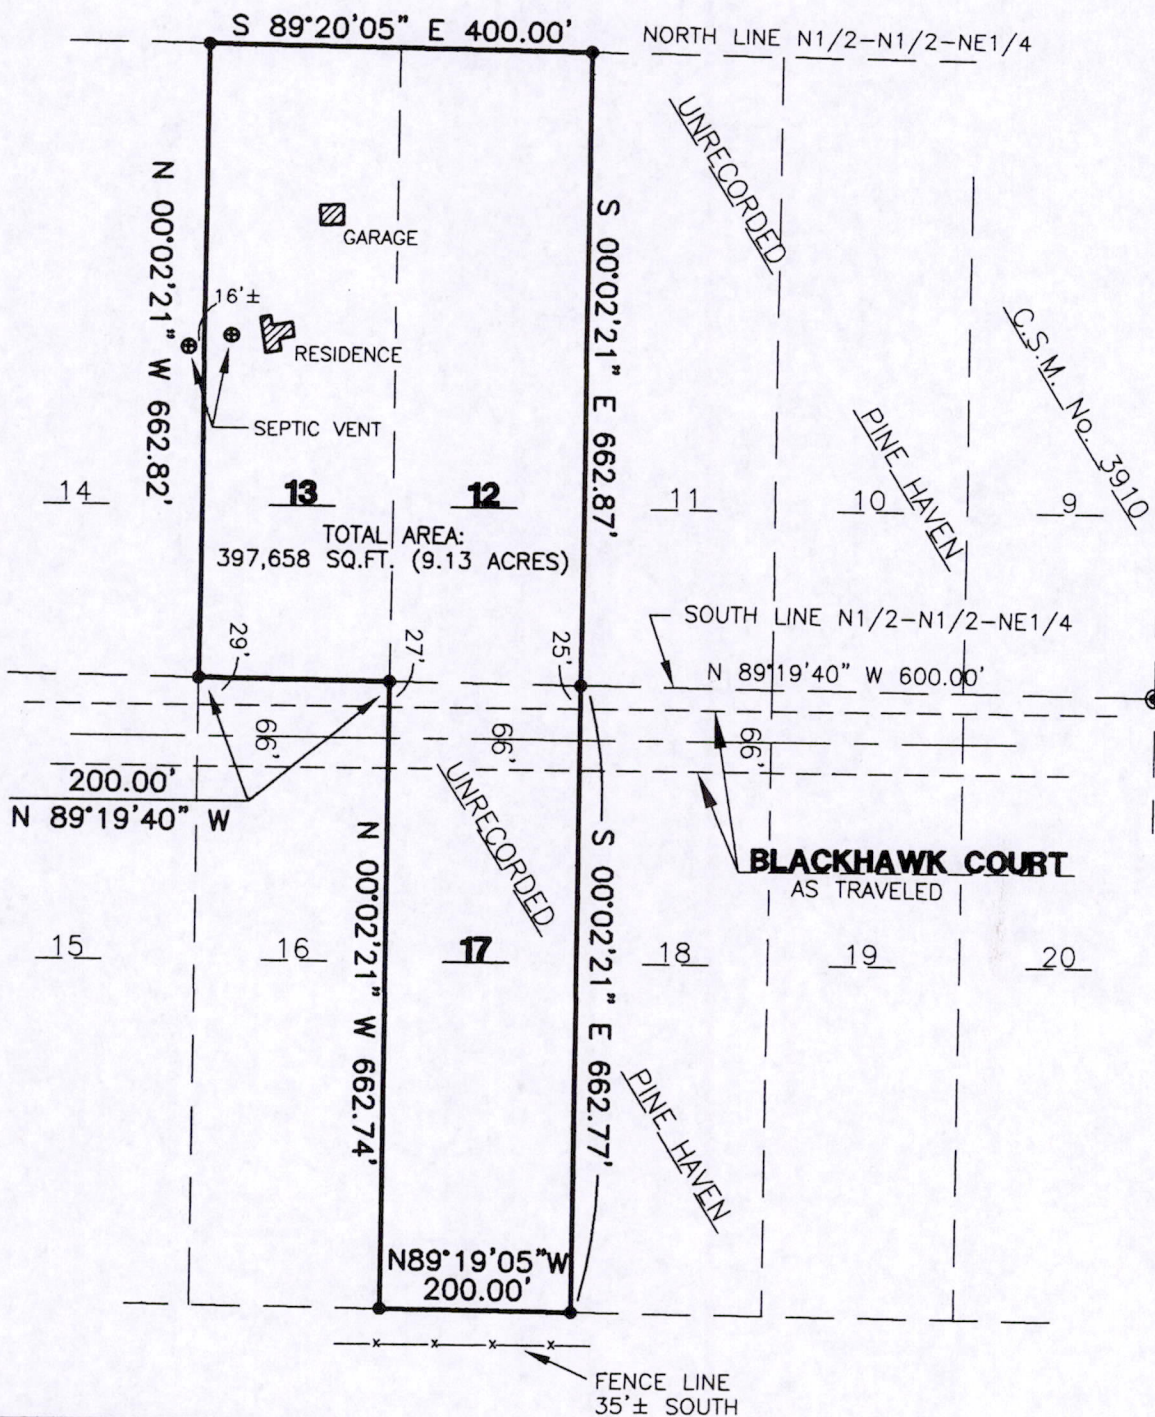

CLIENT:

BOB VOSEN  
641 KINGSWOOD AVE.  
FOND DU LAC, WI. 54935


\*SURVEYOR'S SEAL\*



#### LEGEND

- ⊙ - 3/4" IRON ROD, FOUND
- - 3/4" X 18" IRON ROD, 1.5 #/FT., PLACED

#### GRAPHIC SCALE

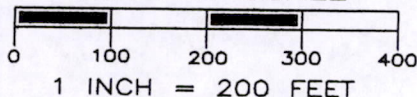

*Gregory P. Rhinehart* 6/21/05

MSA PROFESSIONAL SERVICES  
GREGORY P. RHINEHART, REGISTERED LAND SURVEYOR, S-1478

DATE

NOTE: IF THE SURVEYOR'S SEAL AT LEFT IS NOT RED IN COLOR, THE SURVEY IS A COPY AND SHOULD BE ASSUMED TO CONTAIN UNAUTHORIZED ALTERATIONS. THE CERTIFICATION CONTAINED ON THIS DOCUMENT SHALL NOT APPLY TO COPIES.

P0523190511002