


NAME Joe Kouba

ADDRESS R.R. No. 2, Nekoosa, Wisconsin.


Description; Part of the SE $\frac{1}{4}$ of the NW $\frac{1}{4}$ of Section 5, T. 19 N., R. 6 E., Town of Big Flats, Adams County, Wisconsin, more fully described as follows;

Commencing at the South One-Quarter Corner of said Section 5, Thence North 2891.00 feet along the North-South One-Quarter line and the Centerline of State Trunk Highway "13"; Thence S. 89°-26' W. 60.00 feet to the Point of Beginning; Thence continuing S. 89°-26' W. 225.00 feet; Thence South 260.00 feet; Thence N. 89°-26' E. 225.00 feet; Thence North 260.00 feet to the Point of Beginning. Containing 1.34 Acres

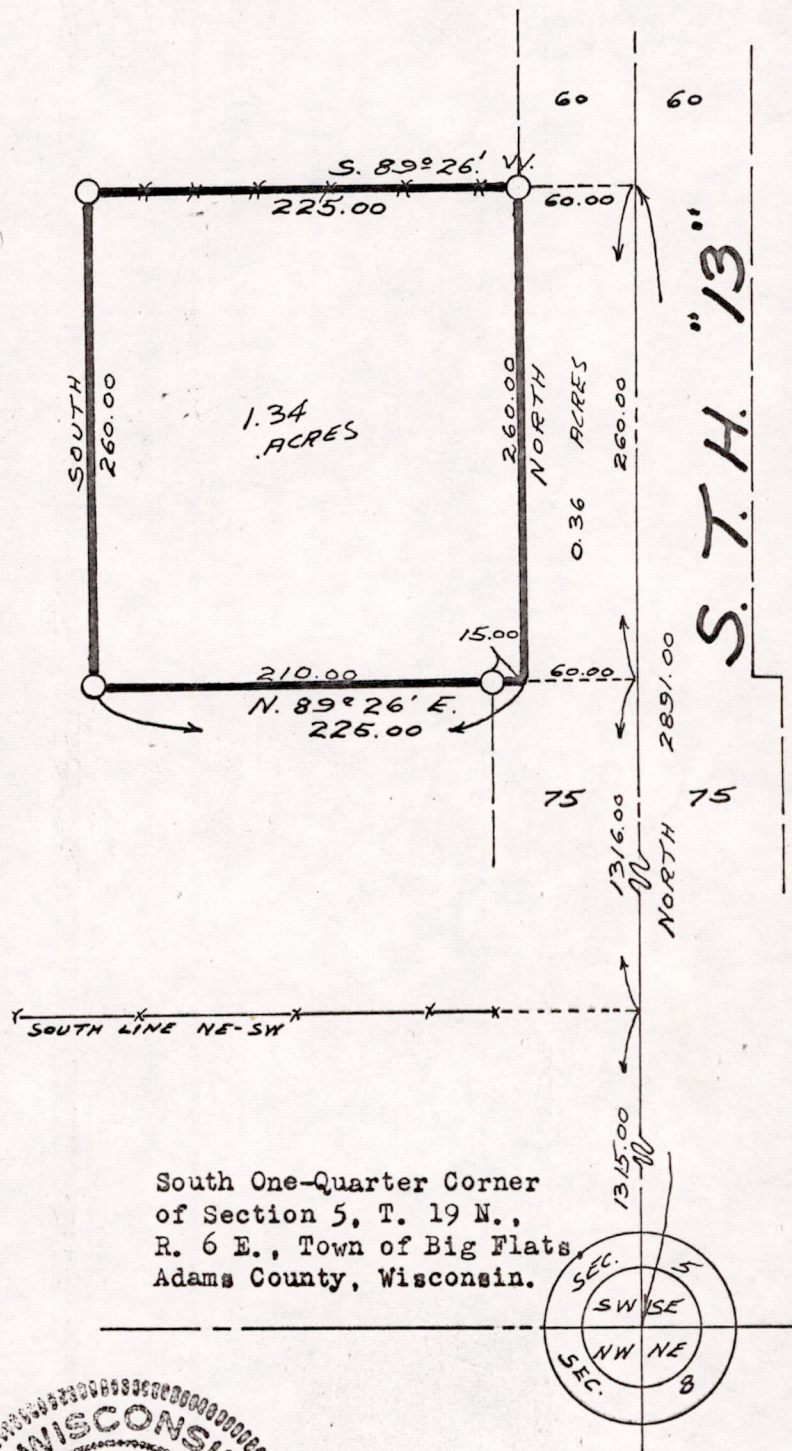

SCALE - 1" = 100'

South One-Quarter Corner of Section 5, T. 19 N., R. 6 E., Town of Big Flats Adams County, Wisconsin.

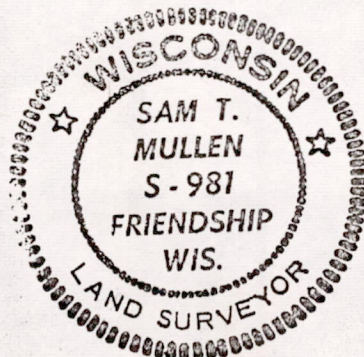

Sam T. Mullen

Pos05190621002