

NAME DONALD E. HANSON  
 DATE 9-10-69

**SAM T. MULLEN**  
 LAND SURVEYOR  
 Rt. 2, Friendship, Wis.



LANSON - SW 1/4 CRT.

COMPUTED BY D.R.

PARCEL	BKG.	DIS	COS	53934	5-	SIN	DEPARTURE
				N+	S-		E+ W-
CLASSIFICATION							
FOR							
N-S							
1/4							

**TOM VARGA**  
 RT. 2 HANCOCK, WIS.

DESCRIPTION: PART OF THE NE 1/4 NW 1/4 SEC. 11, T19N, R6E, TOWN OF BIG FLATS, ADAMS COUNTY, WISCONSIN; BEING A PARCEL 25 RODS E-W BY 32 RODS N-S IN THE NW COR. OF SAID NE 1/4 NW 1/4.

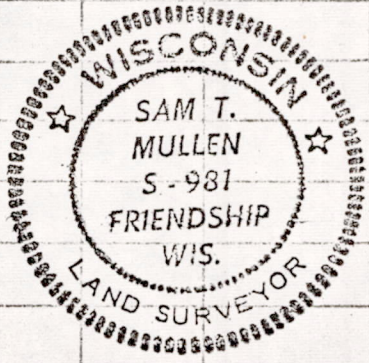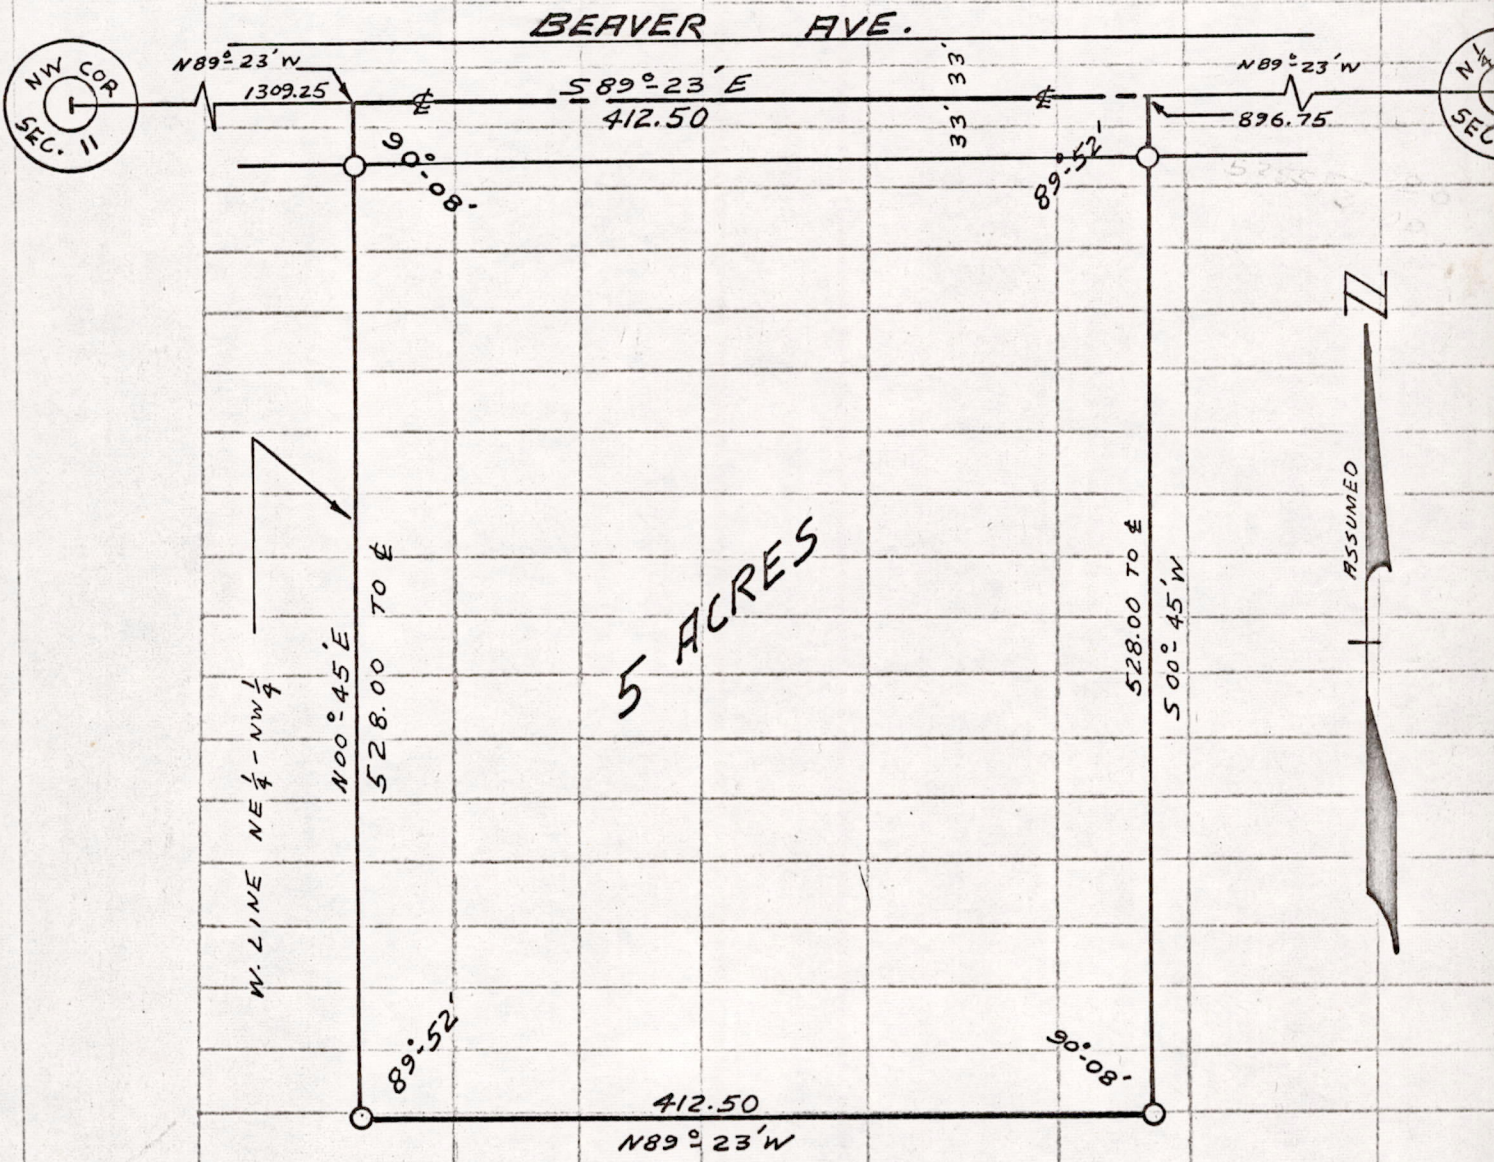

○-IRON PIPE SET  
 SCALE: 1" = 100 FT.

SEPT. 10, 1969

Sam T. Mullen  
 SAM T. MULLEN S-981

FIELD BOOK - 102 PG. 23

POS 1190621001