


FIELD BOOK #	FILE	DRAWN BY	EJS	PROJECT #	R07030000
PAGES #	FILE	CHECKED BY	GPR	SHEET #	2 OF 2




CLIENT:  
 OCWEN LOAN SERVICING, LLC  
 3451 HAMMOND AVE  
 WATERLOO, IA 50643

**PLAT OF SURVEY**

LOT 3 OF UNRECORDED PINE VIEW  
 PART OF THE SOUTHEAST QUARTER OF THE NORTHEAST QUARTER  
 SECTION 19, TOWNSHIP 19 NORTH, RANGE 6 EAST, TOWN OF BIG FLATS,  
 ADAMS COUNTY, WISCONSIN.

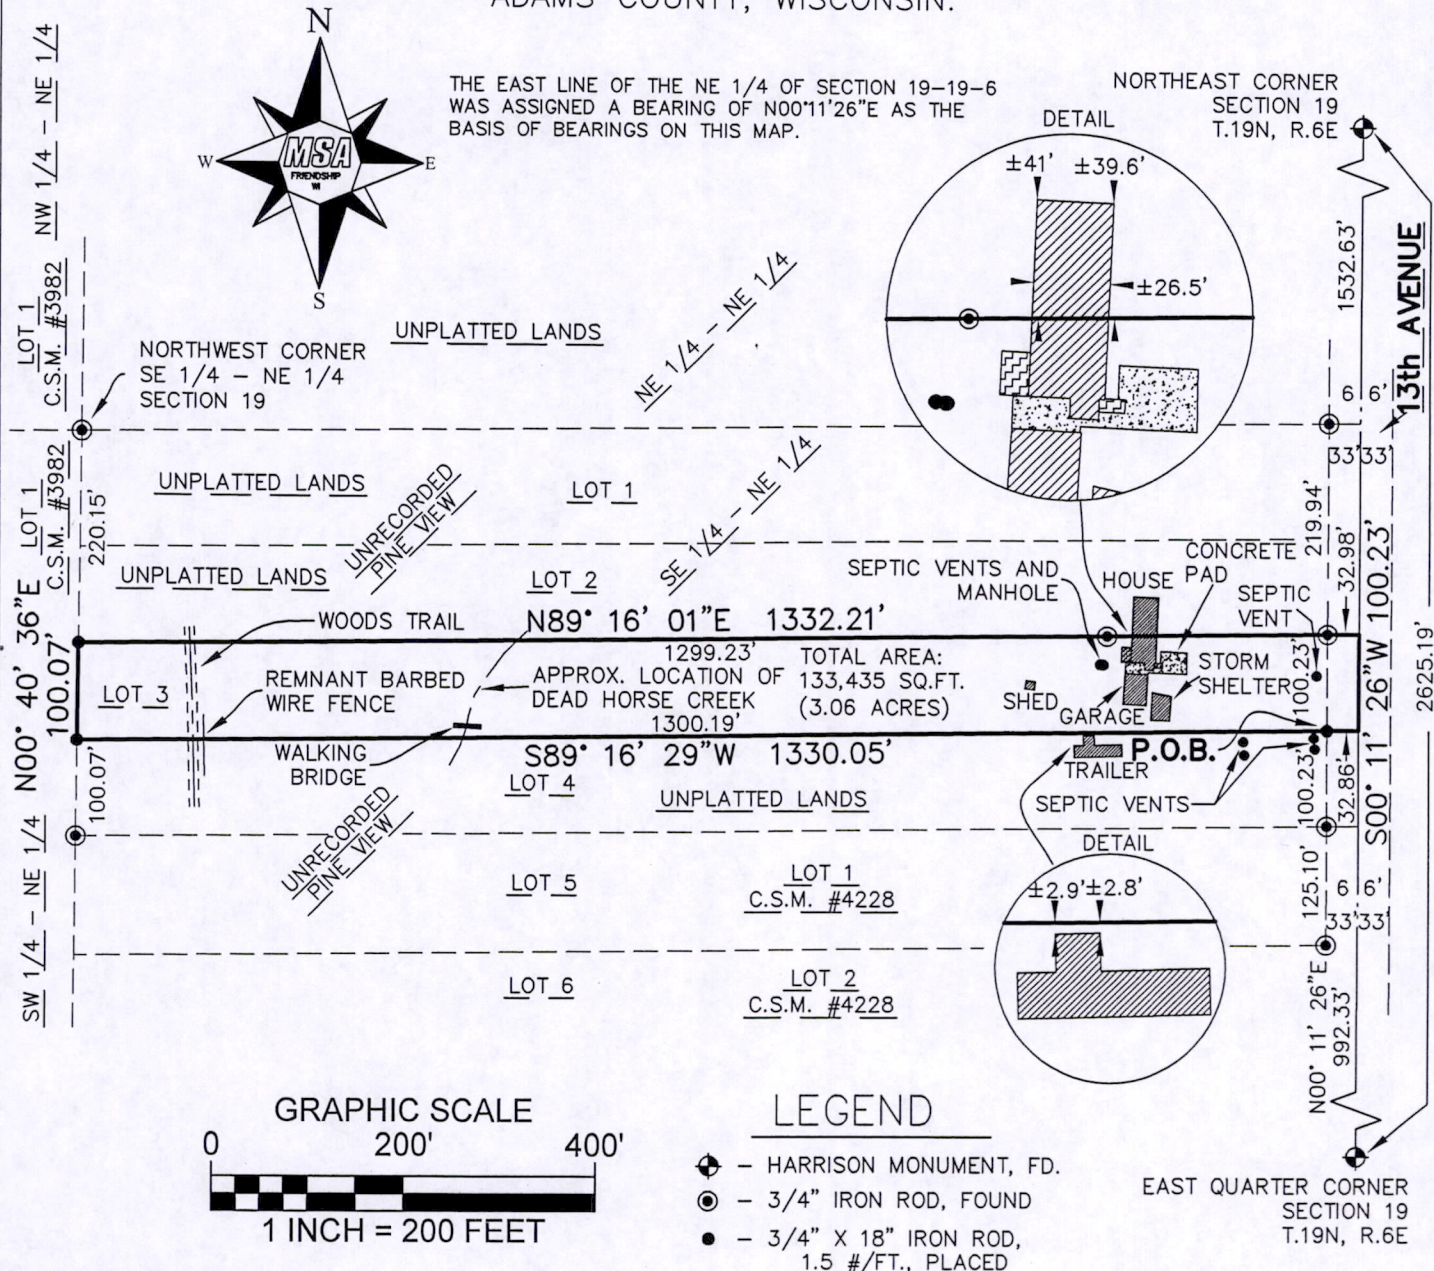

\*SURVEYOR'S SEAL\*

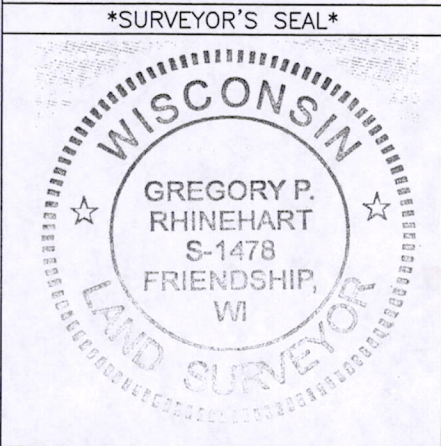

*Gregory P. Rhinehart* 10/30/2013 ✓  
 MSA PROFESSIONAL SERVICES  
 GREGORY P. RHINEHART, REGISTERED LAND SURVEYOR, S-1478  
 DATE

NOTE: IF THE SURVEYOR'S SEAL AT LEFT IS NOT RED IN COLOR, THE SURVEY IS A COPY AND SHOULD BE ASSUMED TO CONTAIN UNAUTHORIZED ALTERATIONS. THE CERTIFICATION CONTAINED ON THIS DOCUMENT SHALL NOT APPLY TO COPIES.

Pos19190611002