

FIELD BOOK # FILE DRAWN BY GPR PROJECT # R18732000
 PAGES # FILE CHECKED BY EJS SHEET # 1 OF 1




PROFESSIONAL SERVICES
 TRANSPORTATION • MUNICIPAL
 DEVELOPMENT • ENVIRONMENTAL

CLIENT:

MIGUEL RIVIERA
 3936 W. DICKENS
 CHICAGO, IL 60647

PLAT OF SURVEY

TRACT 99 & TRACT 100, PLOT B, EVERGREEN ACRES (UNRECORDED PLAT)
 LOCATED IN NORTHWEST QUARTER OF SECTION 19, TOWNSHIP 19 NORTH,
 RANGE 6 EAST, TOWN OF BIG FLATS, ADAMS COUNTY, WISCONSIN

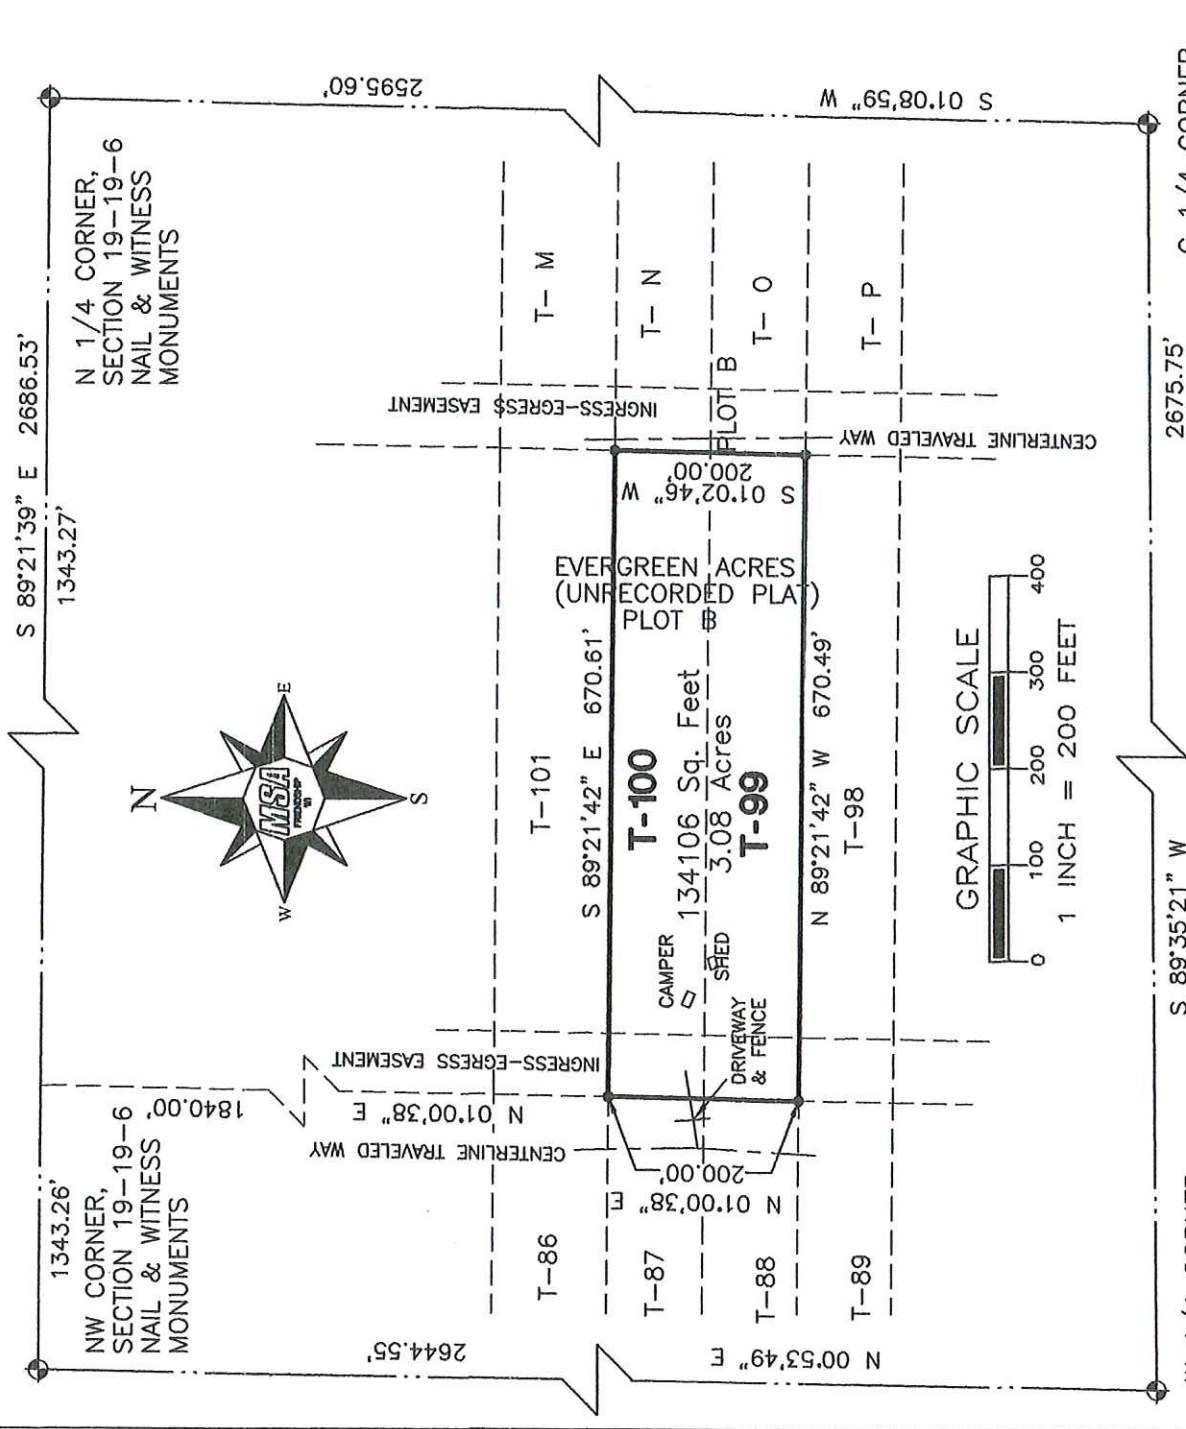

W 1/4 CORNER,
 SECTION 19-19-6
 HARRISON MONUMENT



LEGEND

- ⊕ - GOV'T LAND CORNER, FD., AS NOTED
- ⊙ - 3/4" IRON ROD, FOUND
- - 3/4" X 18" IRON ROD, 1.5 #/FT., PLACED

THE WEST LINE OF THE NW 1/4 OF SECTION 19-19-6E WAS ASSIGNED A BEARING OF N00°53'49"E AS THE BASIS OF BEARINGS ON THIS MAP.

Gregory P. Rhinehart
 MSA PROFESSIONAL SERVICES
 GREGORY P. RHINEHART, PROFESSIONAL LAND SURVEYOR, S-1478
 DATE 6/5/2017

NOTE: IF THE SURVEYOR'S SEAL AT LEFT IS NOT RED IN COLOR, THE SURVEY IS A COPY AND SHOULD BE ASSUMED TO CONTAIN UNAUTHORIZED ALTERATIONS. THE CERTIFICATION CONTAINED ON THIS DOCUMENT SHALL NOT APPLY TO COPIES.

Pos191906 21005