

FIELD BOOK # FILE DRAWN BY EJS PROJECT # 18639000
 PAGES # FILE CHECKED BY GPR SHEET # 1 OF 1




CLIENT:

DONALD DALEY
 1385 CO ROAD "C"
 ARKDALE, WI 54613

PLAT OF SURVEY

TRACT C-14 OF PLOT "C" OF EVERGREEN ACRES, AN UNRECORDED PLAT PART OF THE FRACTIONAL NORTHWEST QUARTER OF THE NORTHWEST QUARTER SECTION 19, TOWNSHIP 19 NORTH, RANGE 6 EAST, TOWN OF BIG FLATS, ADAMS COUNTY, WISCONSIN.

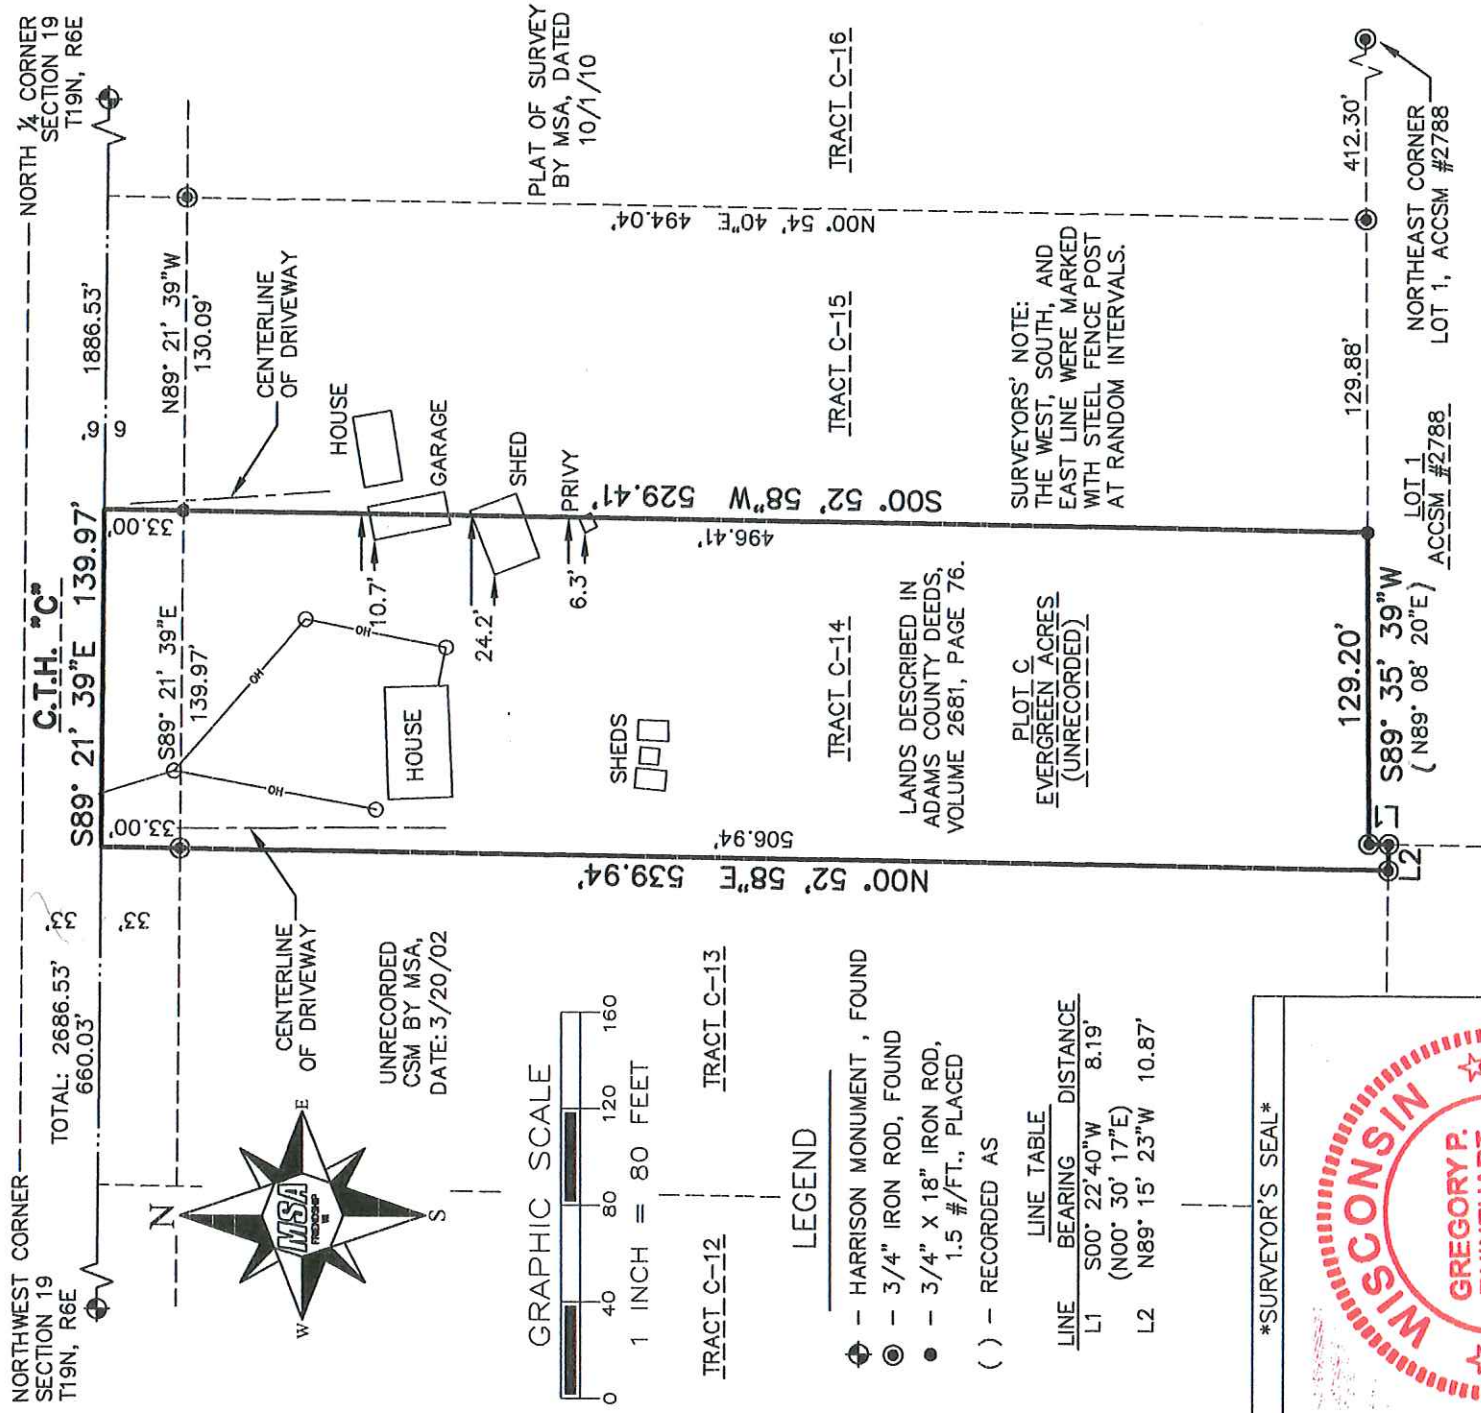

Gregory P. Rhinehart
 MSA PROFESSIONAL SERVICES
 GREGORY P. RHINEHART, PROFESSIONAL LAND SURVEYOR, S-1478
 DATE 5/12/2017

NOTE: IF THE SURVEYOR'S SEAL AT LEFT IS NOT RED IN COLOR, THE SURVEY IS A COPY AND SHOULD BE ASSUMED TO CONTAIN UNAUTHORIZED ALTERATIONS. THE CERTIFICATION CONTAINED ON THIS DOCUMENT SHALL NOT APPLY TO COPIES.

POS19190621006