


NAME: MICHAEL I. CIRIAKS
ADDRESS: 2421 N. 40th ST.

MILWAUKEE, WIS. 53210


DESCRIPTION: THE W¹/₂ SW¹/₄ SW¹/₄ SEC. 21 T19N, R6E TWP. OF BIG FLAT
ADAMS COUNTY, WISCONSIN MORE FULLY DESCRIBED AS FOLLOWS
BEGINNING AT THE SW CORNER SAID SEC. 21; THENCE N 01° 08' E
ALONG SECTION LINE 1324.00 FEET; THENCE S 89° 09' E 655.10
FEET; THENCE S 01° 09' W 1323.50 FEET; THENCE N 89° 12' W
654.75 FEET TO THE POINT OF BEGINNING. CONTAINING 19.90 ACRES

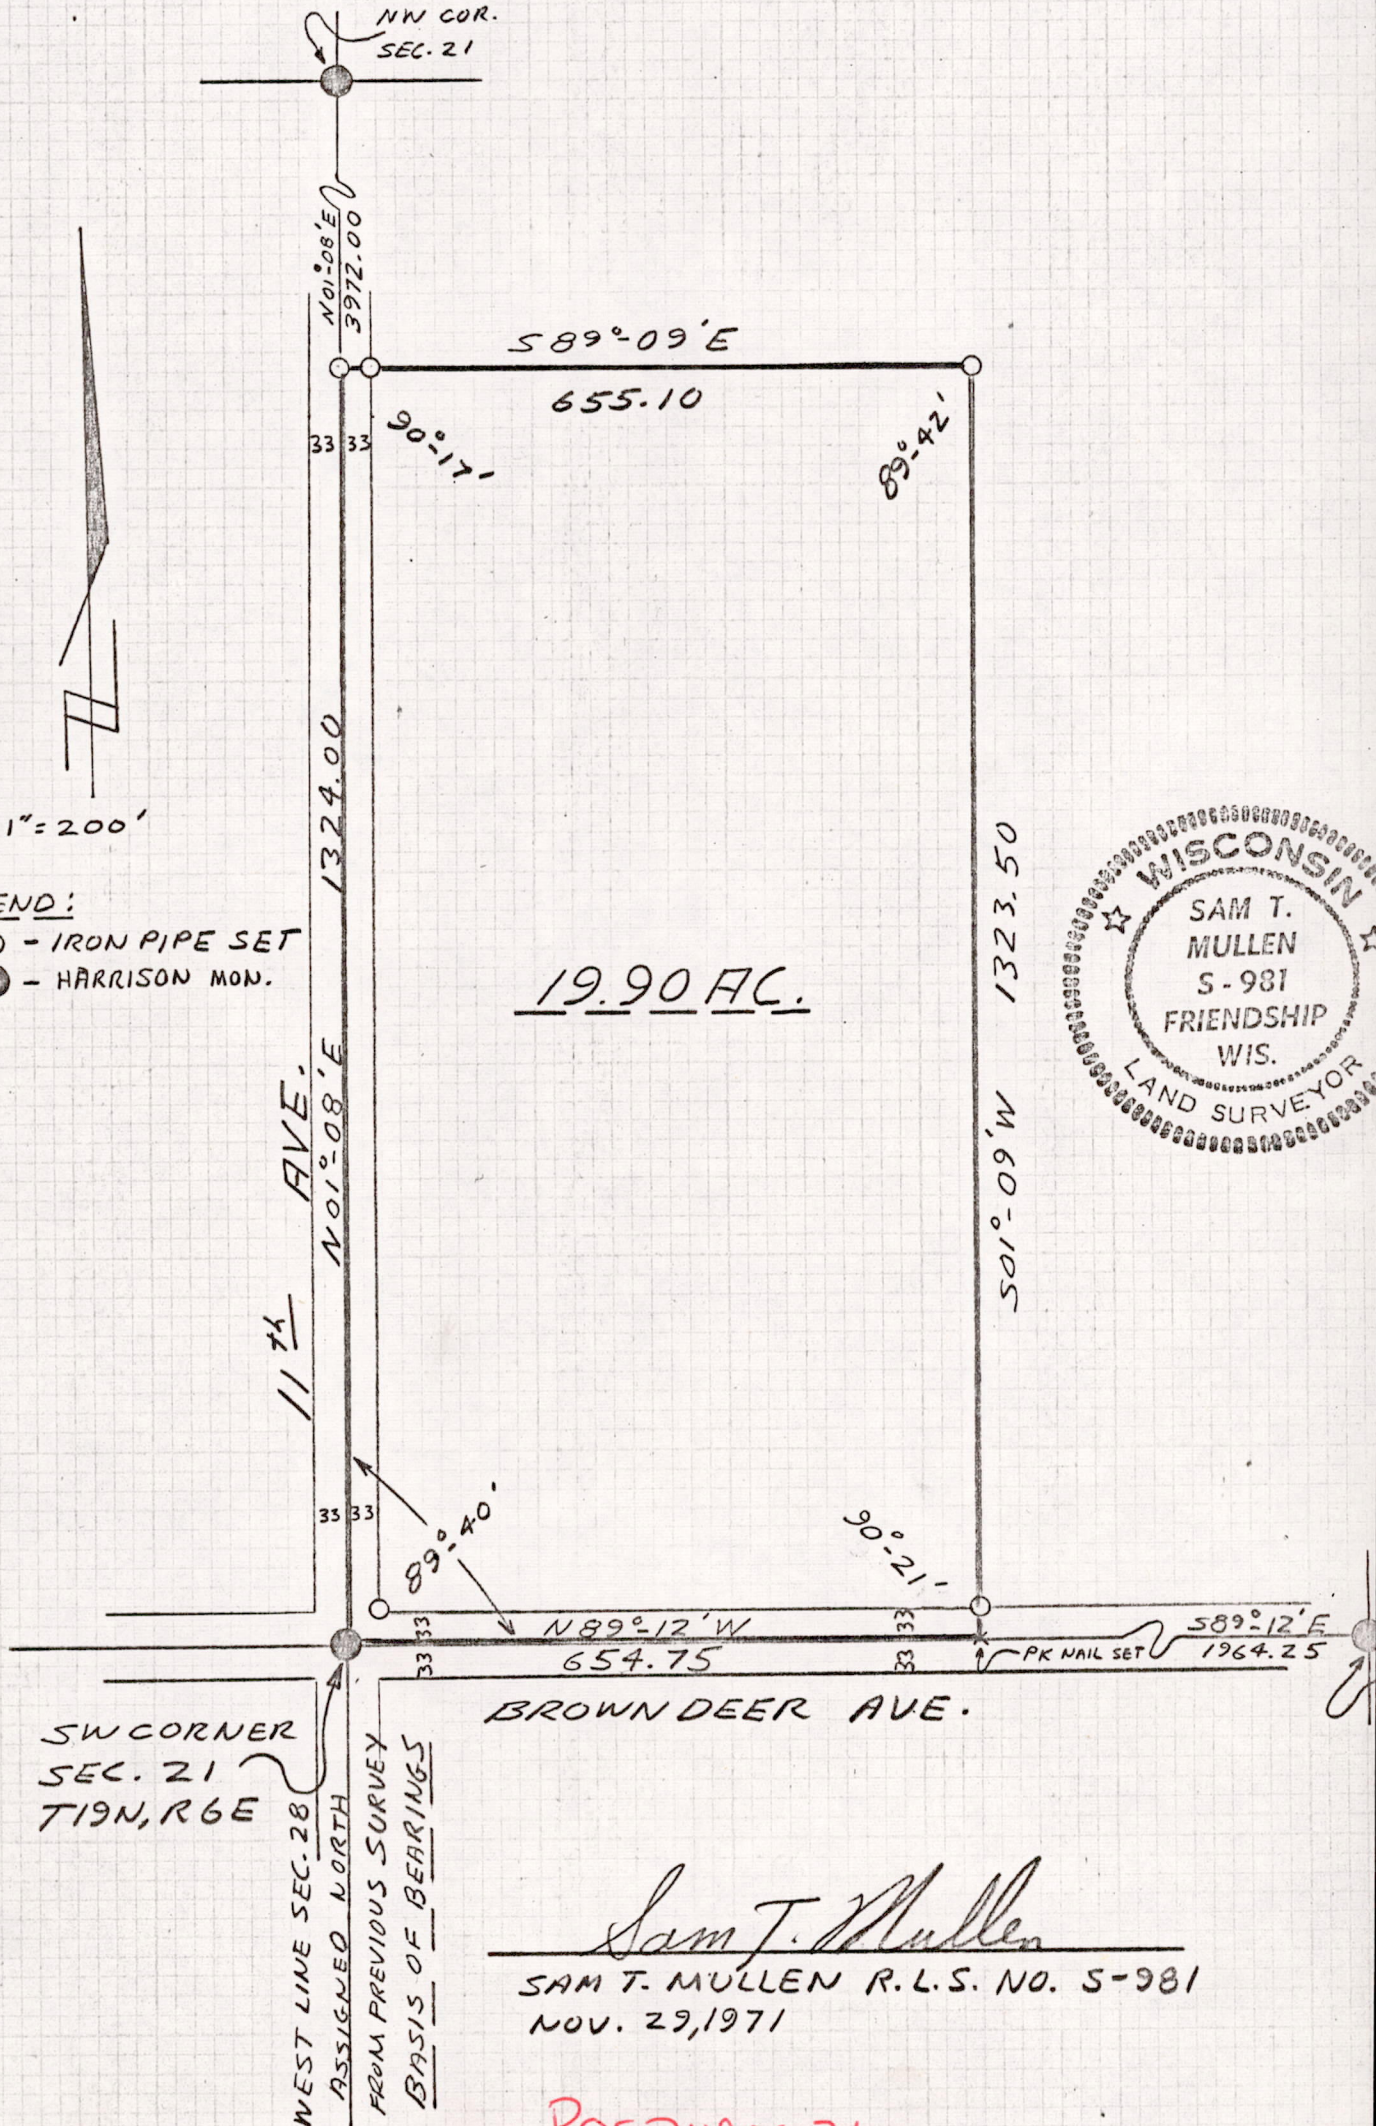

LEGEND:

- - IRON PIPE SET
- - HARRISON MON.

19.90 AC.

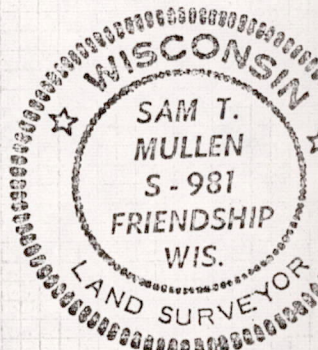

Sam T. Mullen
SAM T. MULLEN R.L.S. NO. S-981
NOV. 29, 1971

Pos 21190631001