



PROFESSIONAL SERVICES

TRANSPORTATION • MUNICIPAL DEVELOPMENT • ENVIRONMENTAL

307 Main Street Friendship, WI. 53934-0349
608-339-3808 Fax: 608-339-8078

© MSA PROFESSIONAL SERVICES

PROJECT # 0334500

DRAWN BY JAS

CHECKED BY GPR


SHEET # 1 OF 1

FIELD BOOK # 117

PAGES # 38

PLAT OF SURVEY

LOT 107 OF THE UNRECORDED EAST TROUT VALLEY SECTION 22, TOWNSHIP 19 NORTH, RANGE 6 EAST, TOWN OF BIG FLATS, ADAMS COUNTY, WISCONSIN. *NE&W*

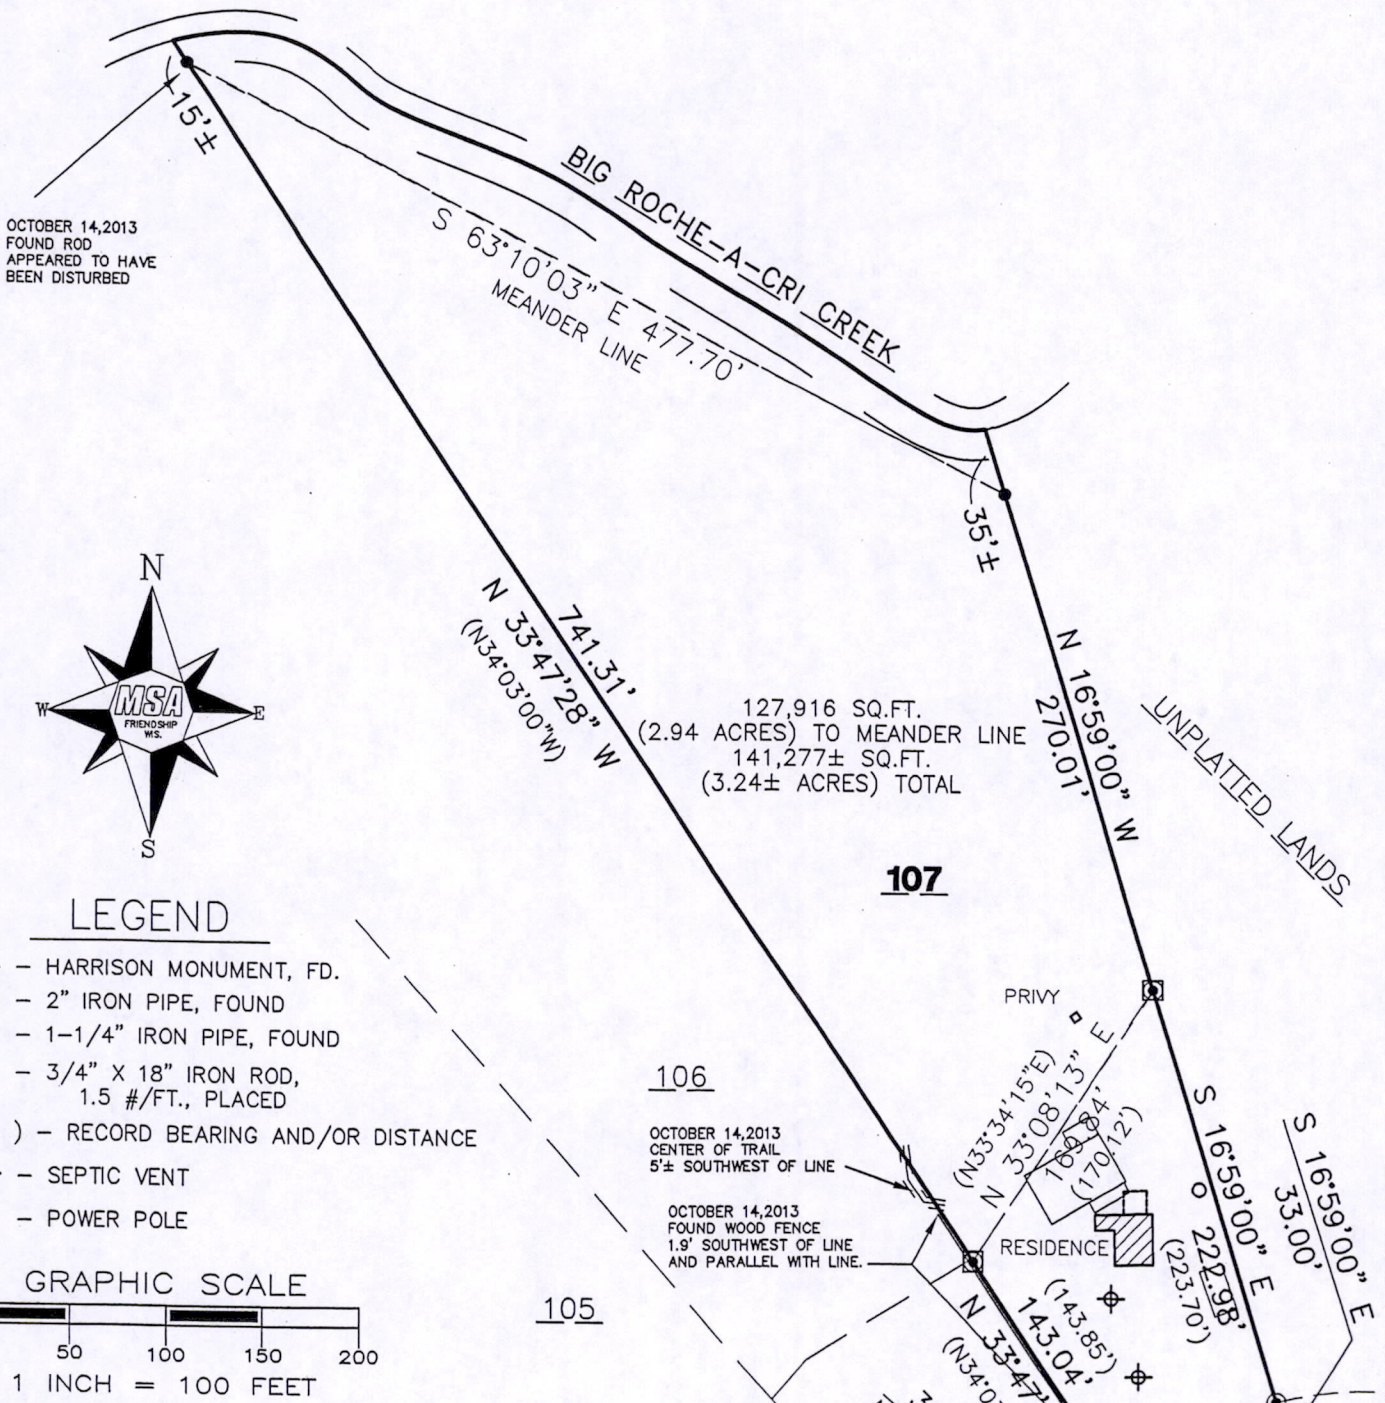

CLIENT:

DIANNE HAUSLER
N2020 C.T.H. "H"
LAKE GENEVA, WI. 53147

SURVEYOR'S SEAL



REVISED 10/16/2013 TO SHOW FENCE AND TRAIL.

Gregory P. Rhinehart
MSA PROFESSIONAL SERVICES
GREGORY P. RHINEHART, REGISTERED LAND SURVEYOR, S-1478

10/16/2013
7/21/05

DATE

NOTE: IF THE SURVEYOR'S SEAL AT LEFT IS NOT RED IN COLOR, THE SURVEY IS A COPY AND SHOULD BE ASSUMED TO CONTAIN UNAUTHORIZED ALTERATIONS. THE CERTIFICATION CONTAINED ON THIS DOCUMENT SHALL NOT APPLY TO COPIES.

Pos 22190631001