



**TRANSPORTATION • MUNICIPAL • REMEDIATION  
DEVELOPMENT • ENVIRONMENTAL**

307 Main Street P.O.Box 349 Friendship, WI 53934-0349  
608-339-3808 Fax: 608-339-8078

**PROFESSIONAL SERVICES**

© 2002 MSA Professional Services, Inc.

:PREPARED FOR:

MARK DROZDZ  
7202 S. BELOIT AVE.  
BRIDGEVIEW, IL. 60455

FIELD BOOK # AF FILE

PROJECT # 333865

DRAWN BY: JAS


PAGES # FILE

PAGE: 1 OF 1

CHECKED BY: GPR

**PLAT OF SURVEY**


LOT 80, TROUT VALLEY (WEST) *NESW*  
SECTION 22, TOWNSHIP 19 NORTH, RANGE 6 EAST, TOWN OF BIG FLATS,  
ADAMS COUNTY, WISCONSIN.

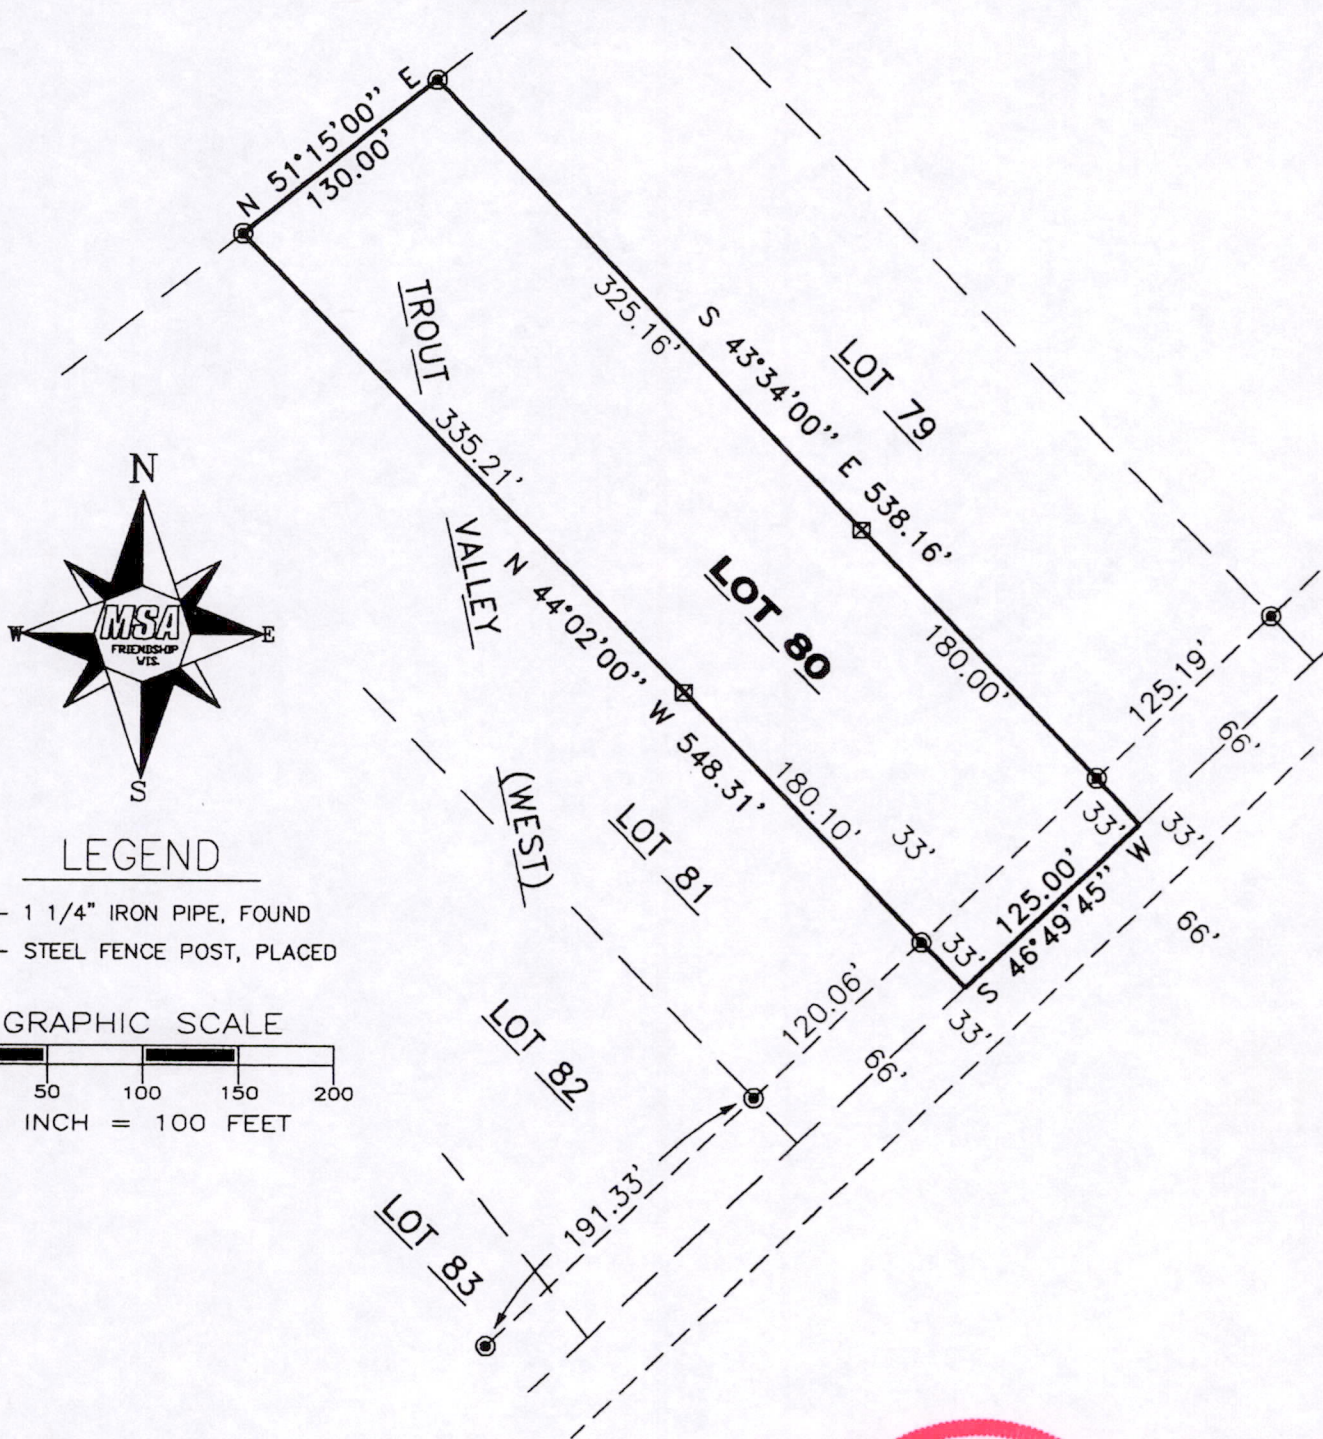

**LEGEND**

- ⊙ - 1 1/4" IRON PIPE, FOUND
- ⊠ - STEEL FENCE POST, PLACED

**GRAPHIC SCALE**

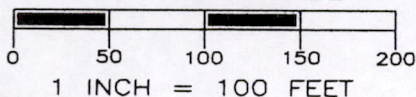

I, GREGORY P. RHINEHART, REGISTERED LAND SURVEYOR, HEREBY CERTIFY TO MY CLIENT(S) THAT I HAVE SURVEYED AND MAPPED THE PROPERTY SHOWN UPON THIS PLAT AND THAT THE WITHIN PLAT IS A TRUE AND CORRECT REPRESENTATION OF THE BOUNDARIES OF THE LAND SURVEYED, TO THE BEST OF MY KNOWLEDGE AND BELIEF.

*Gregory P. Rhinehart*  
GREGORY P. RHINEHART  
FRIENDSHIP, WISCONSIN  
REGISTERED LAND SURVEYOR

IF THE SURVEYOR'S SEAL IS NOT RED IN COLOR, THIS MAP IS A COPY AND SHOULD BE ASSUMED TO CONTAIN UNAUTHORIZED ALTERATIONS. THE CERTIFICATION DOES NOT APPLY TO COPIES.

7/12/02

Pos 22190631003